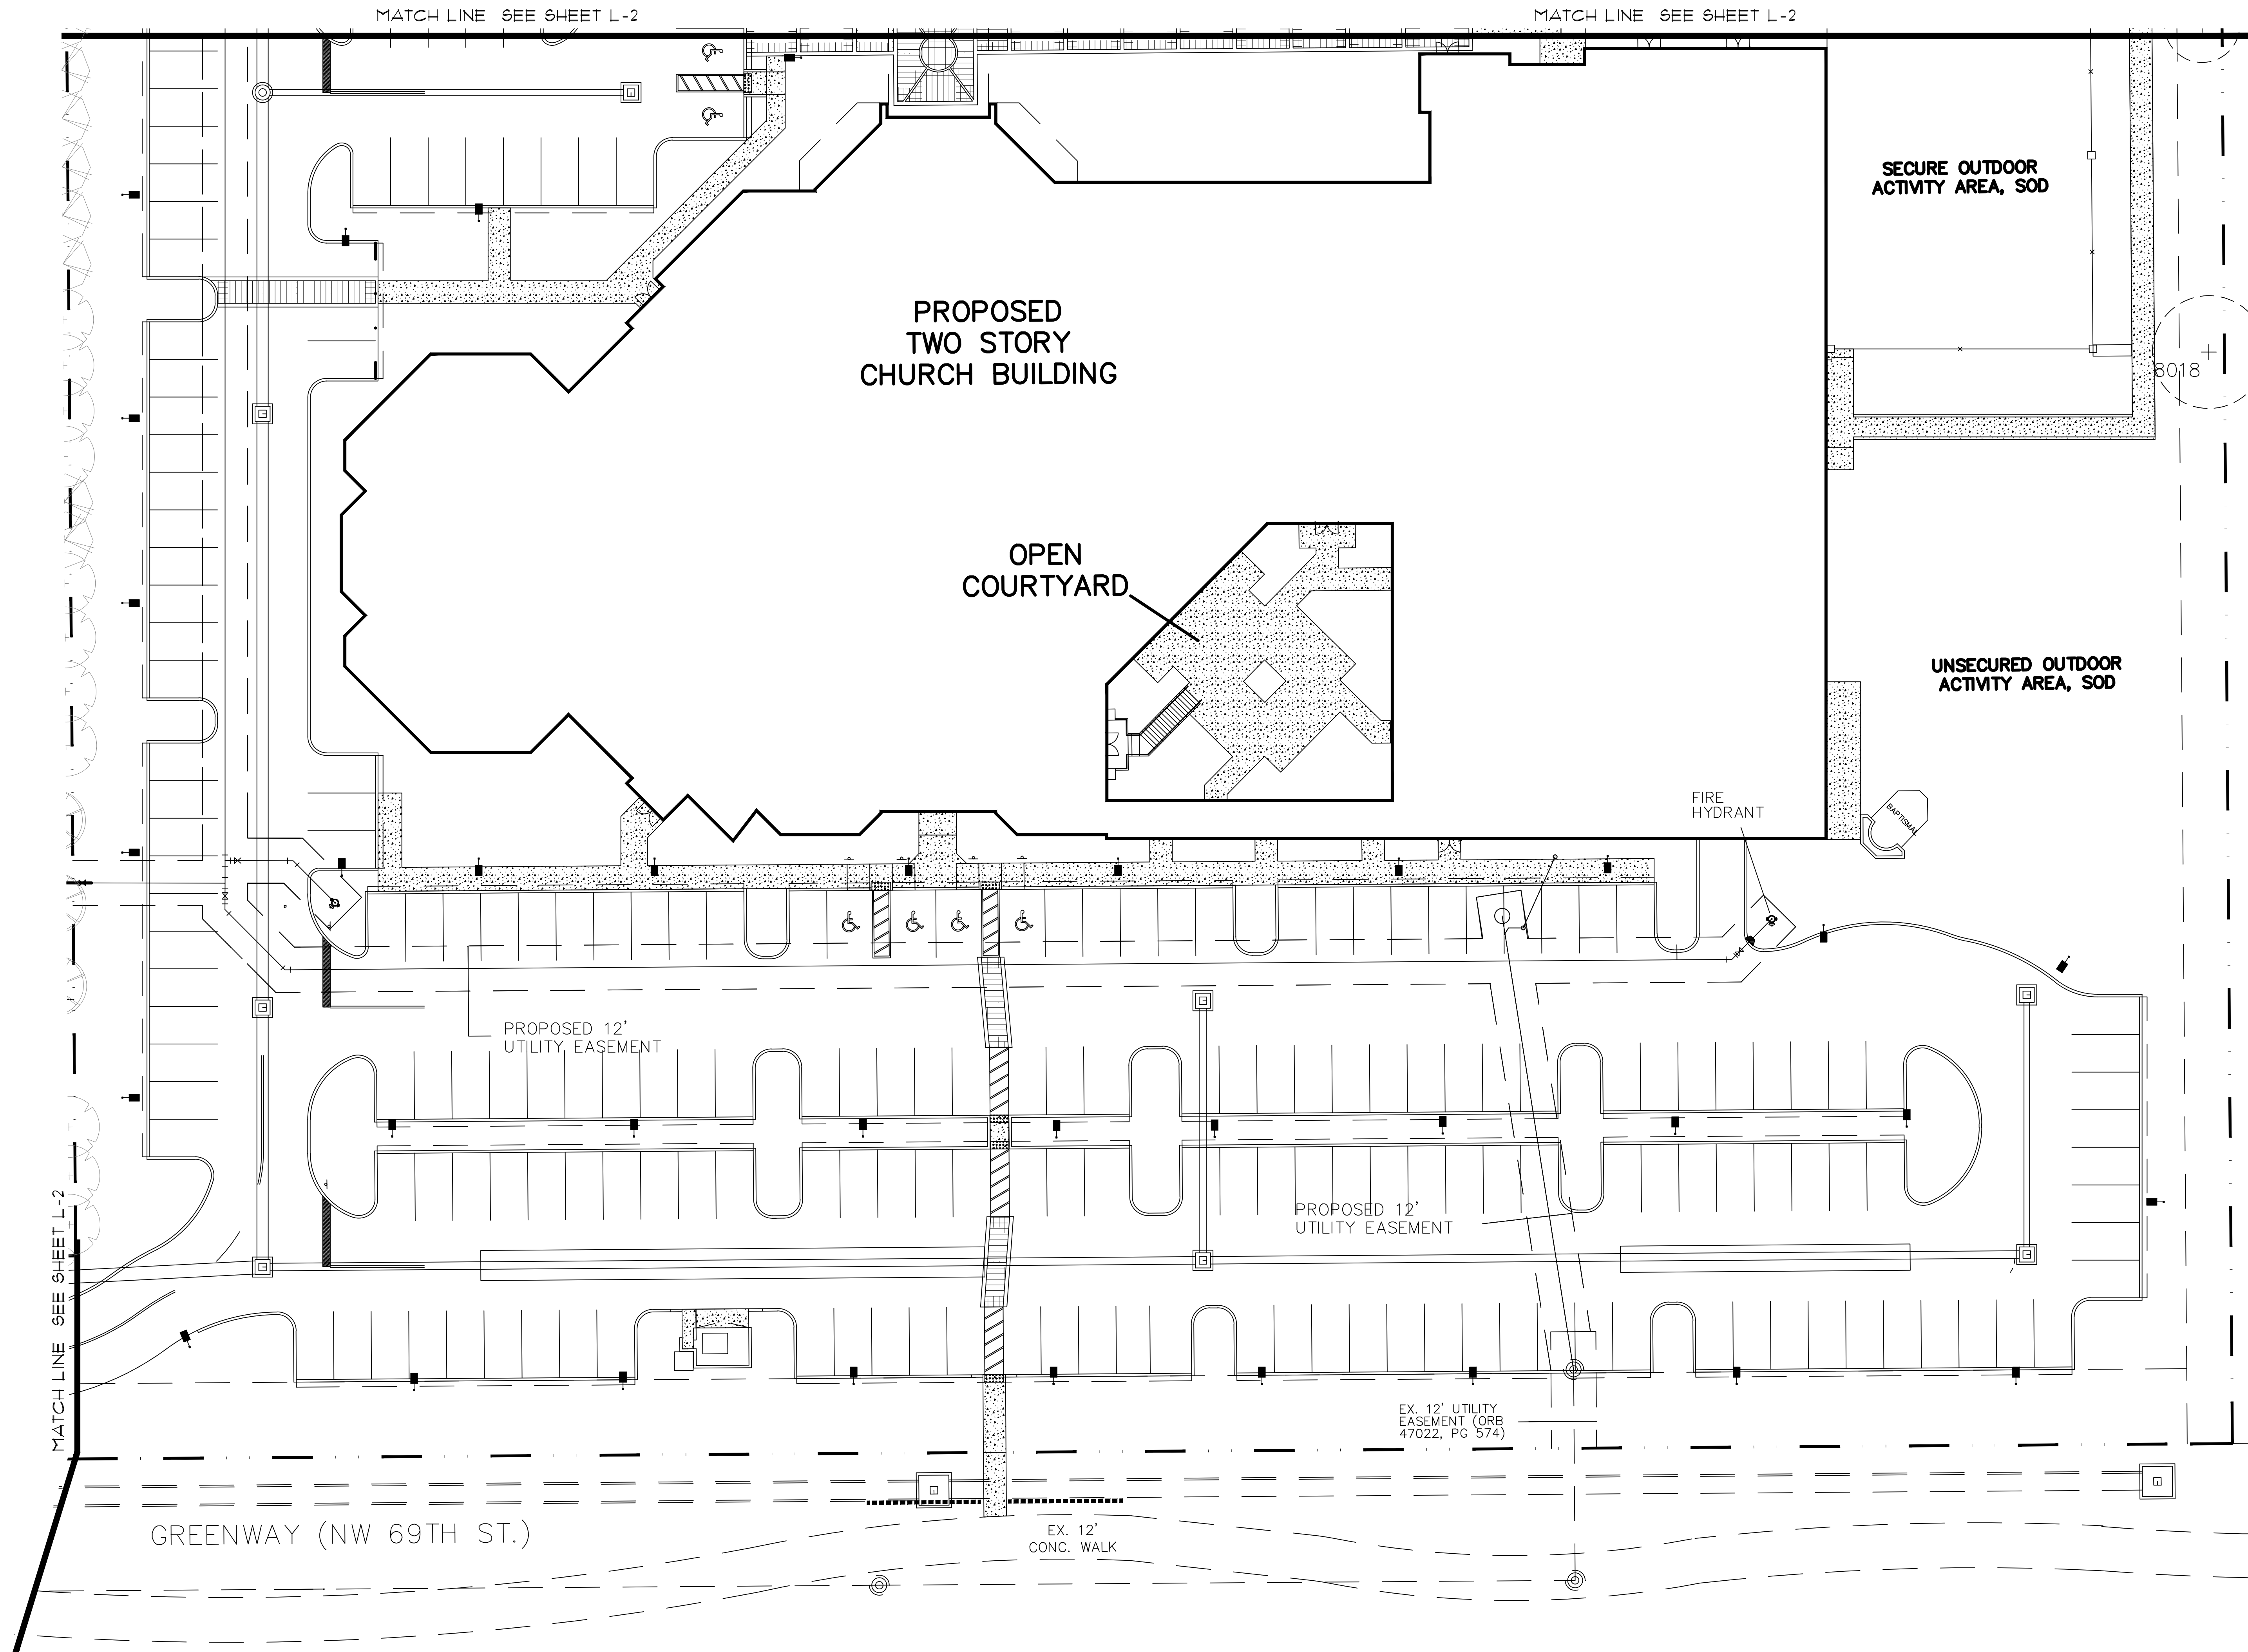


project:
**first
baptist
church**
coconut creek
florida

dave bodker
landscape architecture/planning inc.

601 n. congress ave., suite 105-a
delray beach, florida 33445
561-276-6311

#LA0000999

sheet title:
**existing
tree plan**

project number:
4114

date: 7-15-14
scale: 1" = 20'
drawn by: jae

revisions:

- ▲ 9-9-14
- ▲ 11-26-14
- ▲
- ▲
- ▲

sheet:

L-3