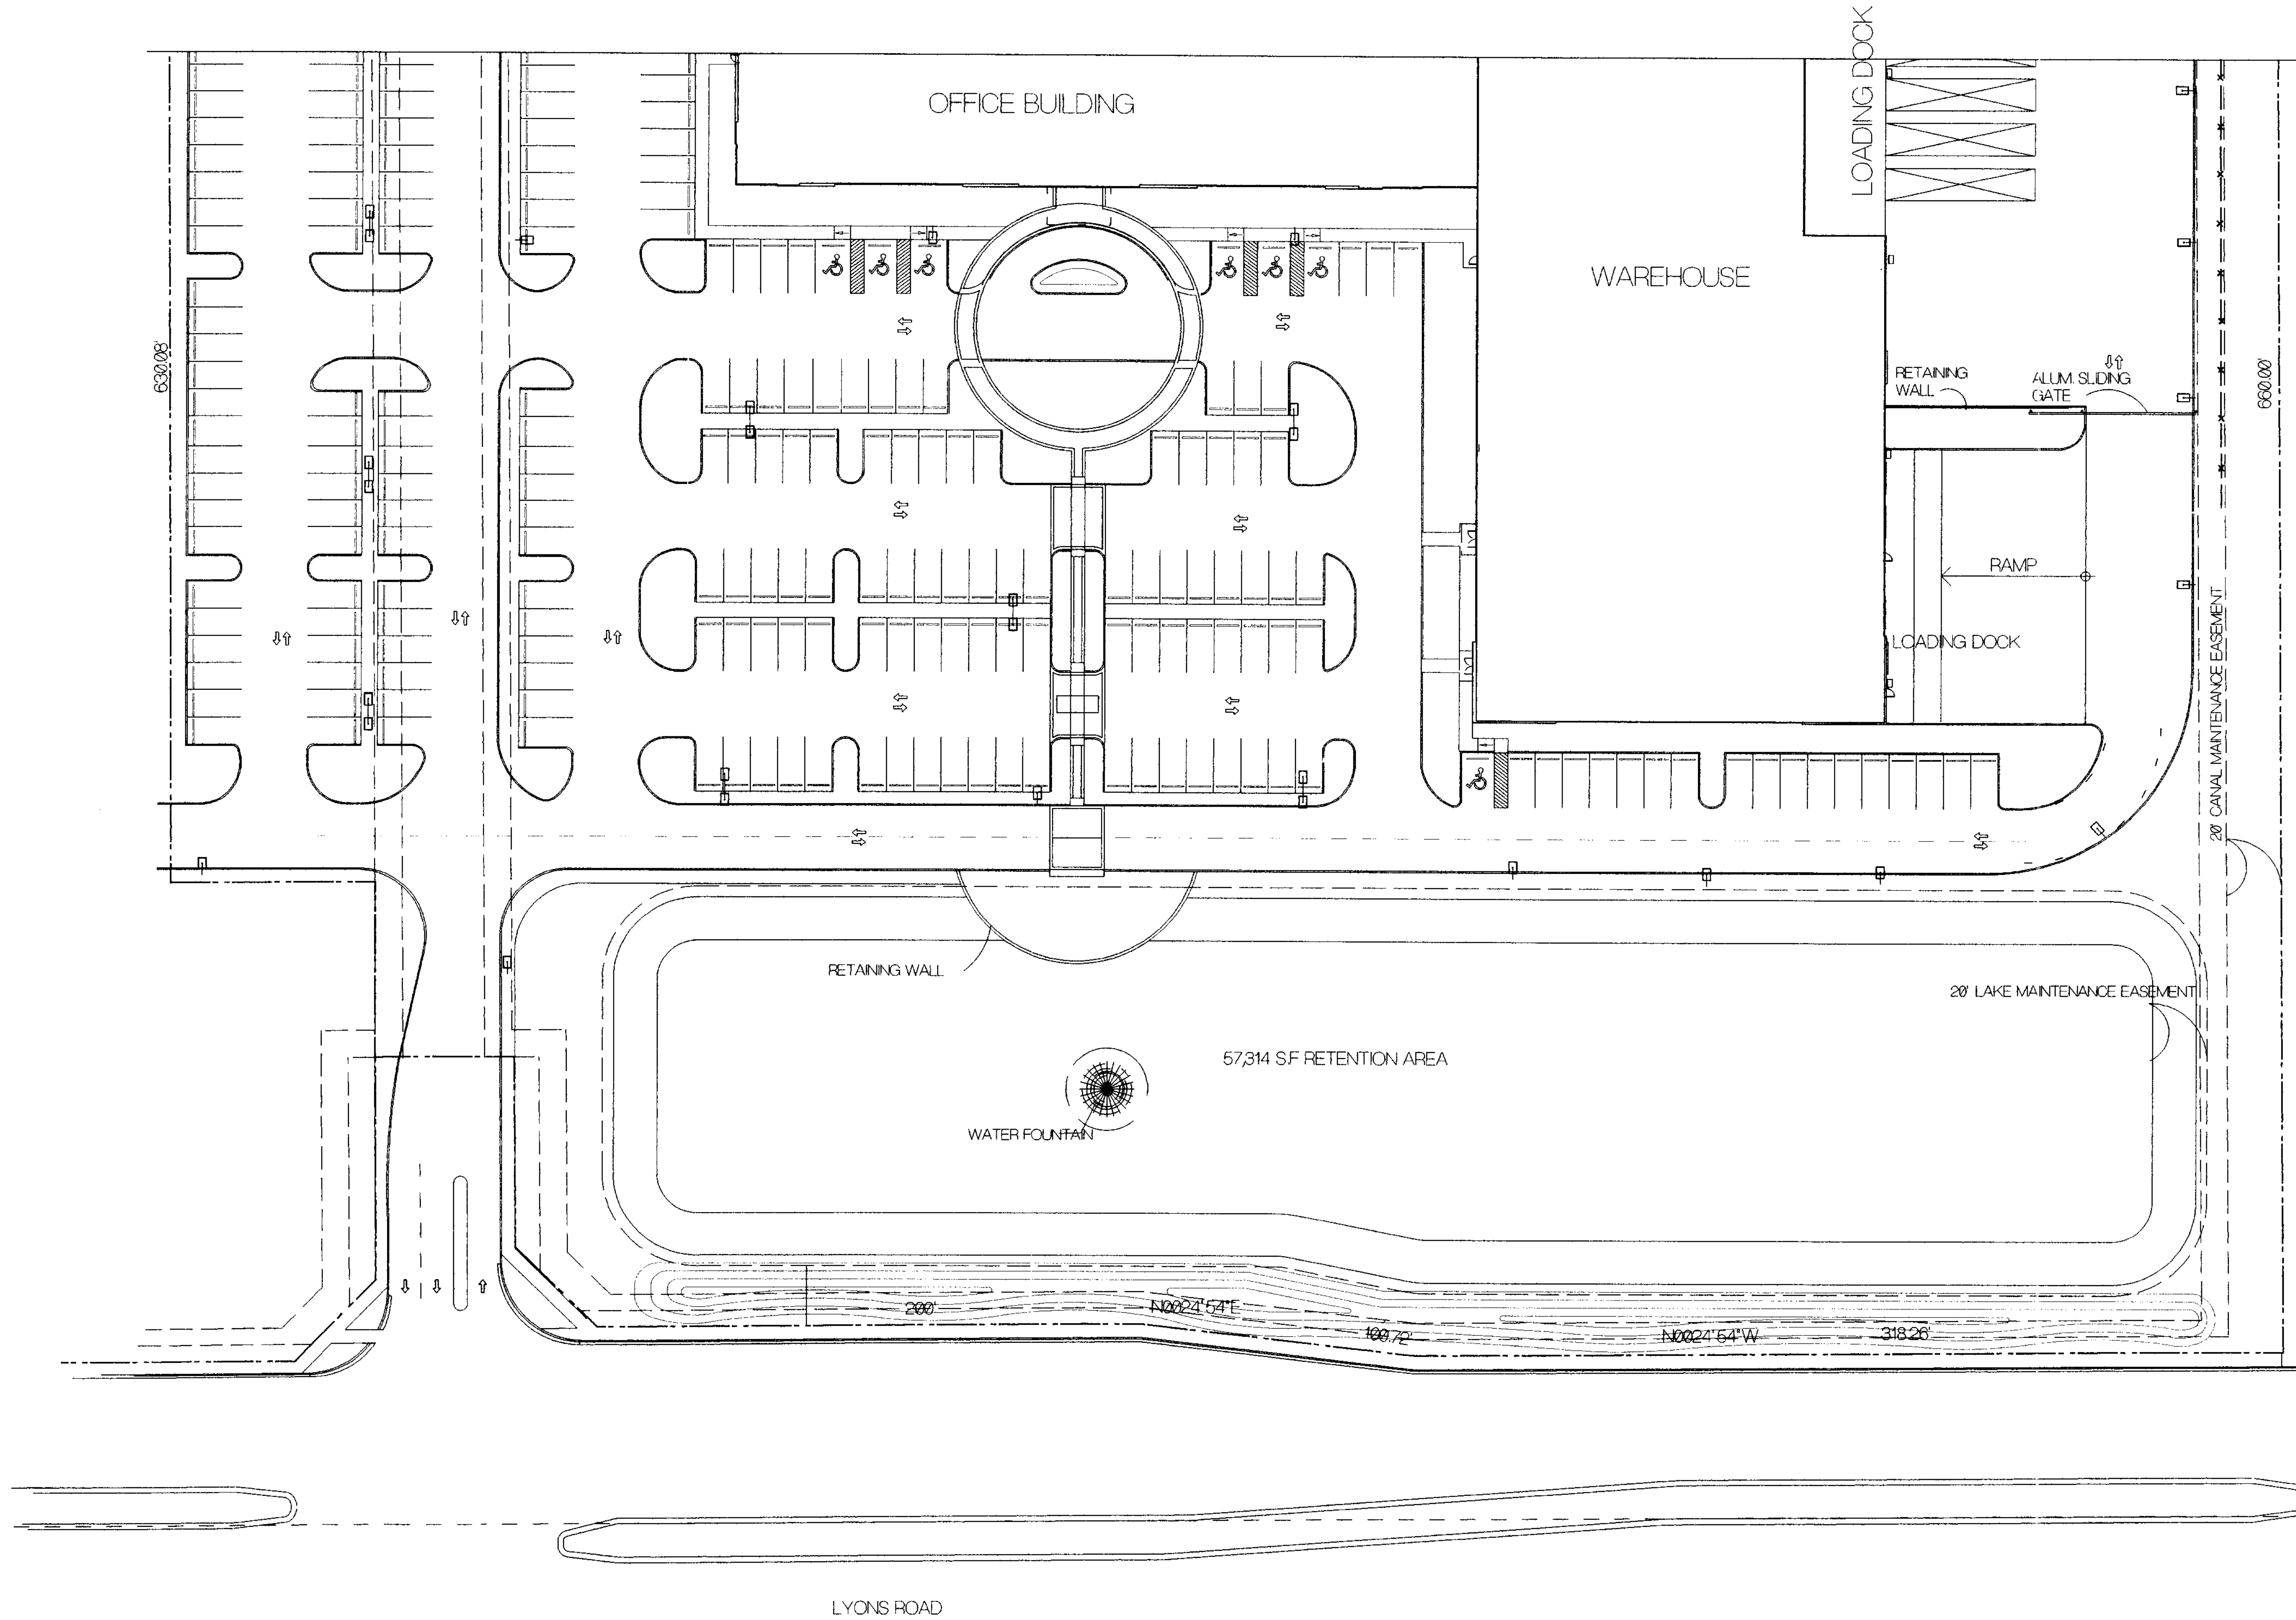


A.S.L.A.
Landscape Architecture
P.O. Box 8801, Coral Springs, FL 33075
Phone: (954) 752-7762 FL Reg. #32

CONCEPTUAL BERM PLAN FOR FOOD FOR THE POOR
LYONS ROAD, COCONUT CREEK, FLORIDA

DATE: FEB. 24, 2004	REVISIONS:
SCALE: 1"=50'	MAR. 24, 2004
DRAWN BY: M.J.P.	APRIL 23, 2004
CHECKED BY: J.E.	MAY 6, 2004
	JULY 25, 2004

SHEET NO. 1 OF ONE

THESE DRAWINGS ARE NOT VALID FOR SUBMITTAL OR CONTRACT CONSTRUCTION USE
UNLESS THEY ARE USED IN CONJUNCTION WITH THE LANDSCAPE ARCHITECT'S SEALS AND
BY THE LANDSCAPE ARCHITECT'S INDEPENDENT SCALED DRAWINGS MAY BE USED FOR
CLIENT IN-HOUSE PURPOSES & BIDDING ONLY.
©Copyright 2004, Michael J. Petrow and Associates, Inc. All Rights Reserved.
RIGHT OF OWNERSHIP: The drawings, designs, arrangements and ideas represented
by these plans are an instrument of service for this project only and are owned
by the landscape architect. No part of these drawings may be reproduced or
transmitted in any form or by any means, electronic, mechanical, photocopying,
recording, or by any information storage and retrieval system, without the
express written permission of the Landscape Architect.
To the best of my knowledge, the plans and specifications submitted herewith comply
with all applicable laws, codes, ordinances, rules and regulations in effect at the
time of the plans preparation. No warranty either expressed or implied is hereby given.