


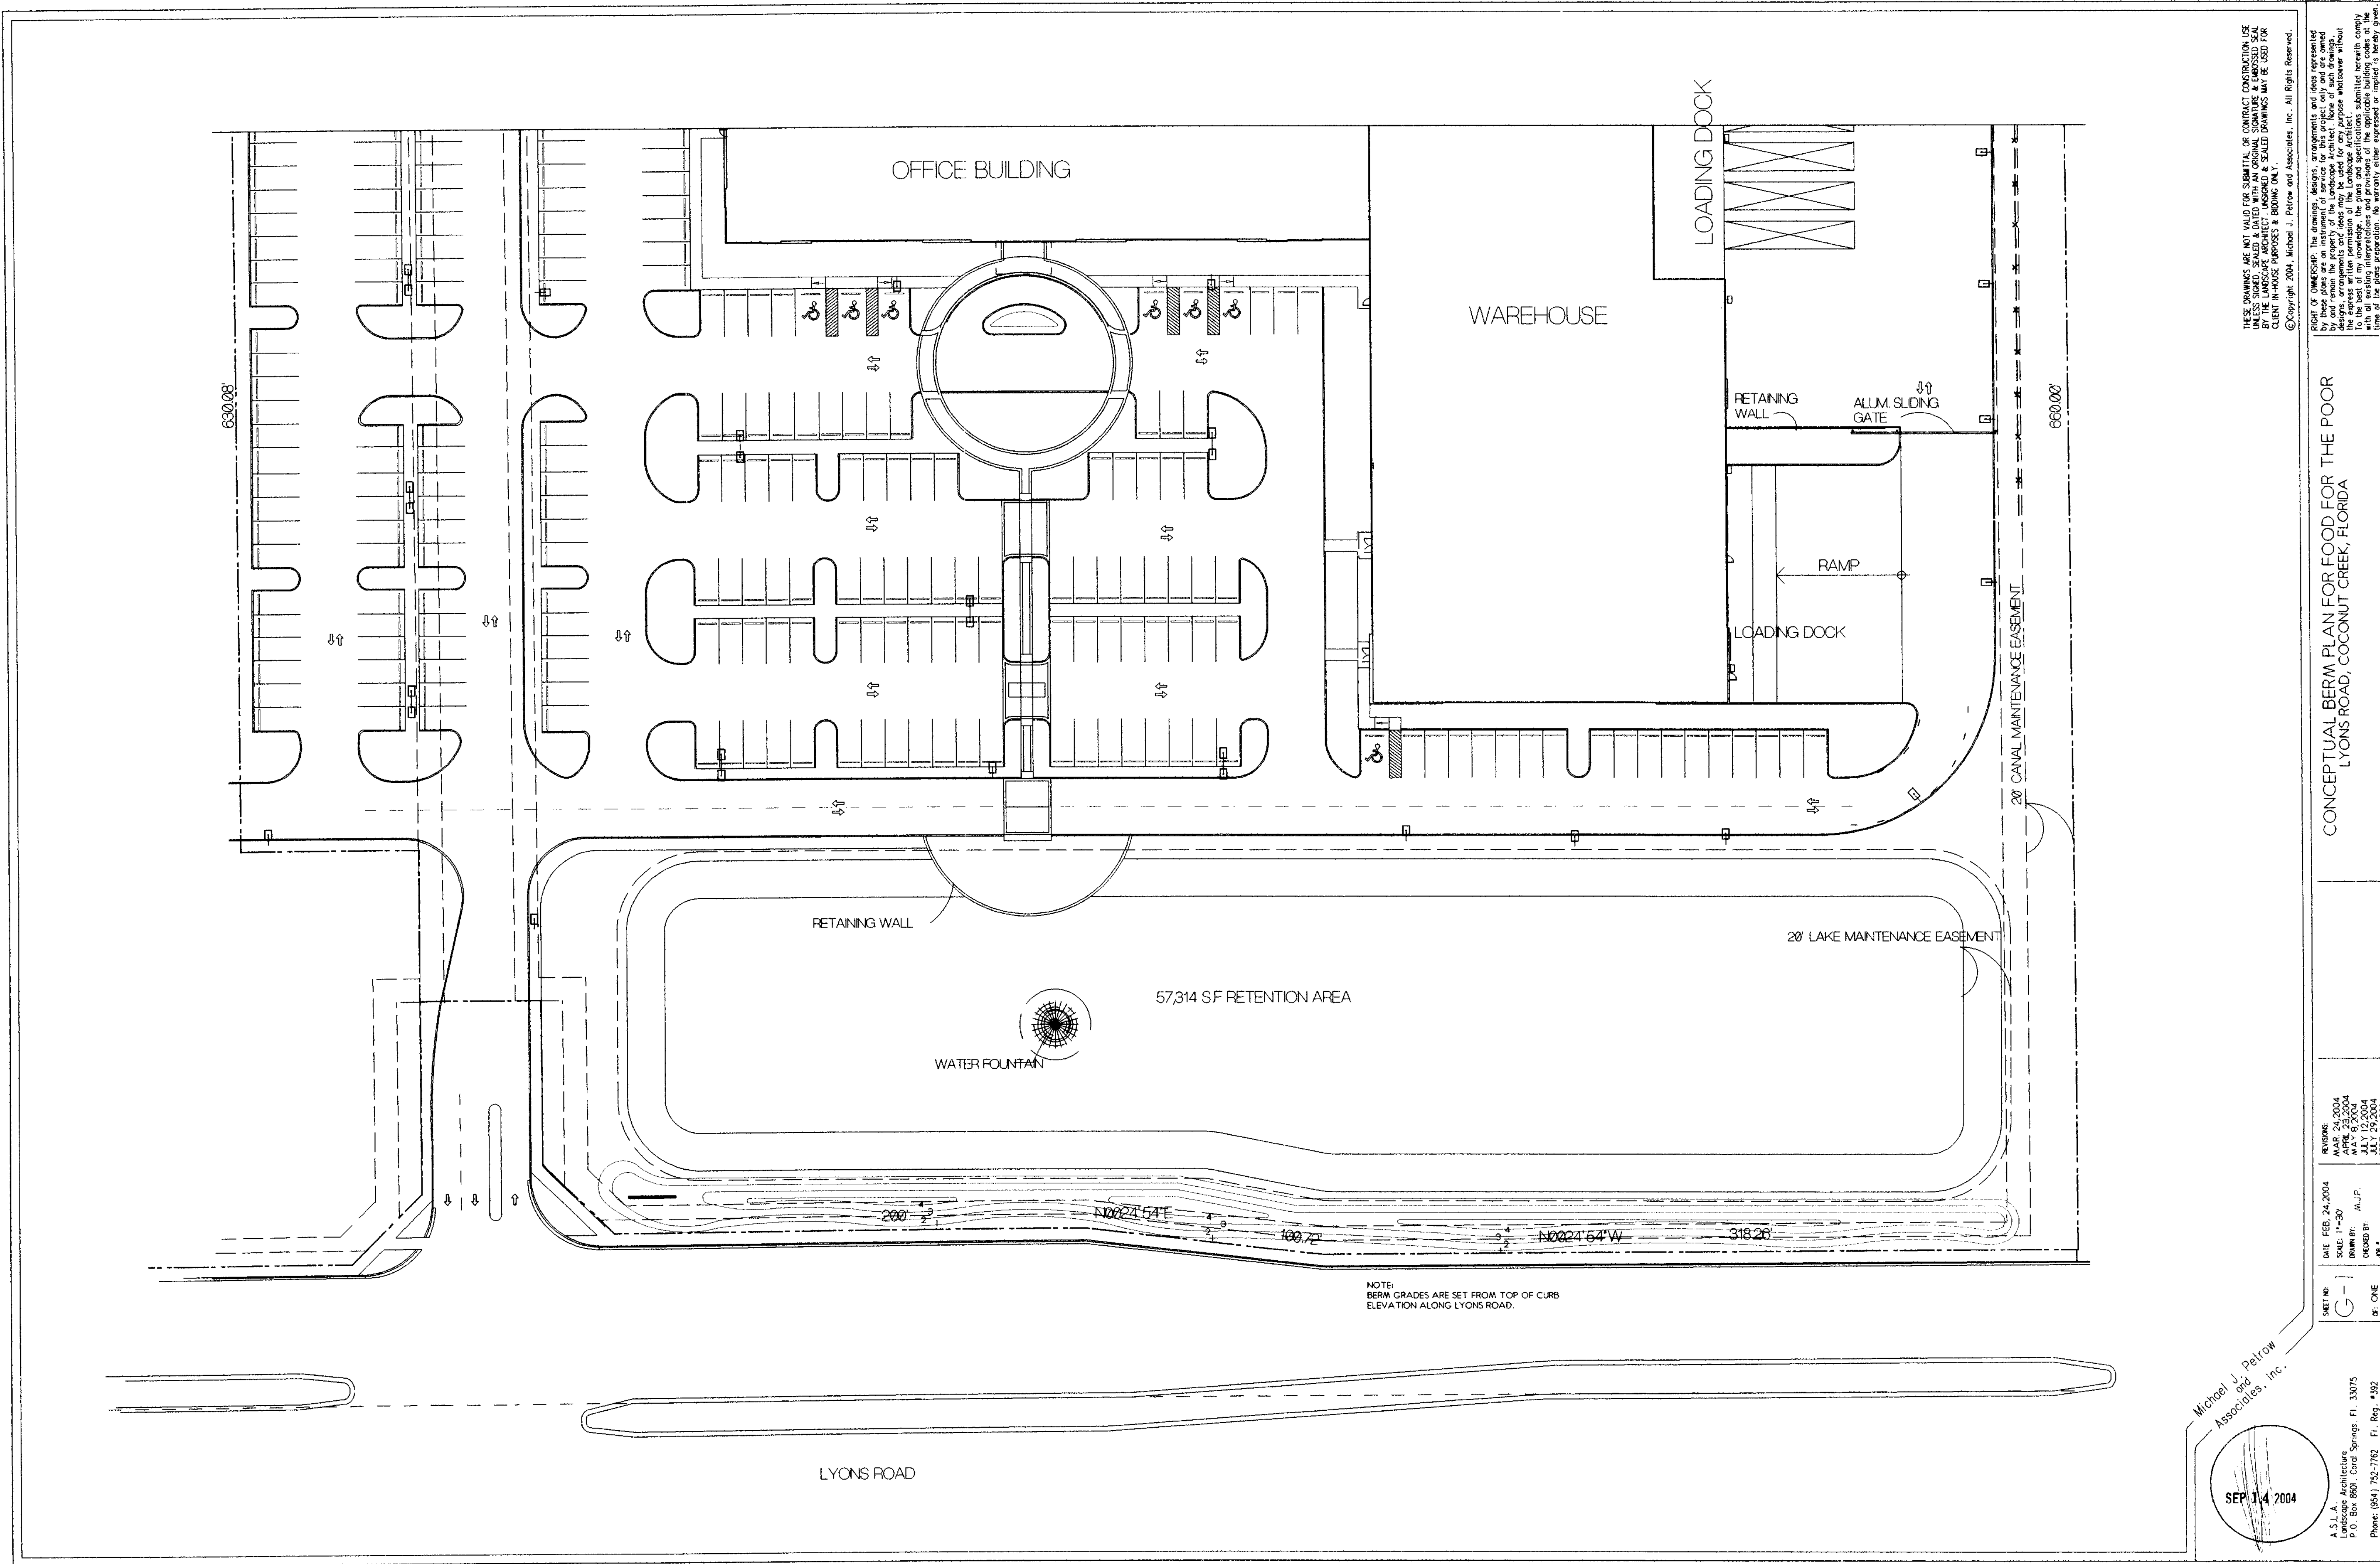

THESE DRAWINGS ARE NOT VALID FOR SUBMITTAL OR CONTRACT CONSTRUCTION USE
UNLESS SIGNED, SEALED & DATED WITH AN ORIGINAL SIGNATURE & EMBOSSED SEAL
BY THE LANDSCAPE ARCHITECT UNLESS OTHERWISE NOTED. THESE DRAWINGS MAY BE USED FOR
CLIENT IN HOUSE PURPOSES & BIDDING ONLY.
© Copyright 2004, Michael J. Pelrow and Associates, Inc. All Rights Reserved.

RIGHT OF OWNERSHIP: The drawings, designs, arrangements and ideas represented
by these plans are the property of the Landscape Architect. None of such drawings,
designs, arrangements or ideas shall be used, copied, reproduced, or otherwise
transmitted in any form or by any means, electronic or mechanical, including
photocopying, recording, or by any information storage and retrieval system,
without the express written permission of the Landscape Architect.
To the best of my knowledge, the plans and specifications submitted herewith comply
with all applicable laws, codes, ordinances, rules and regulations, and I warrant
that the plans represent the work of the firm and are not the work of any other
firm or individual.

CONCEPTUAL BERM PLAN FOR FOOD FOR THE POOR
LYONS ROAD, COCONUT CREEK, FLORIDA

DATE	REVISIONS
FEB 24, 2004	MAR 24, 2004
MAR 24, 2004	APR 23, 2004
APR 23, 2004	MAY 13, 2004
MAY 13, 2004	JULY 13, 2004
JULY 13, 2004	AUG 13, 2004
AUG 13, 2004	SEP 14, 2004

Michael J. Pelrow
Associates, Inc.
A.S.L.A.
Landscape Architecture
P.O. Box 880, Coral Springs, FL 33075
Phone: (954) 752-7782, FL Reg. #92

