
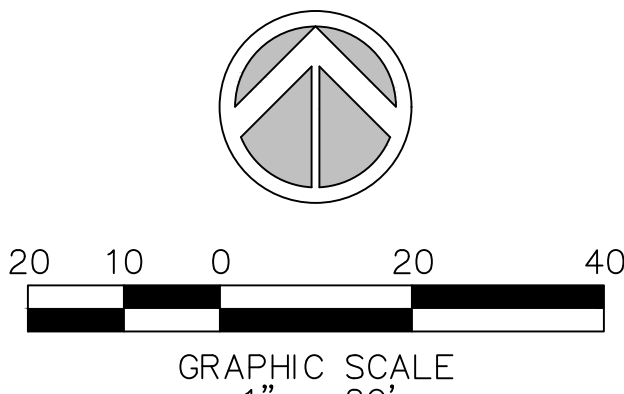



AMERICAN TOP TEAM

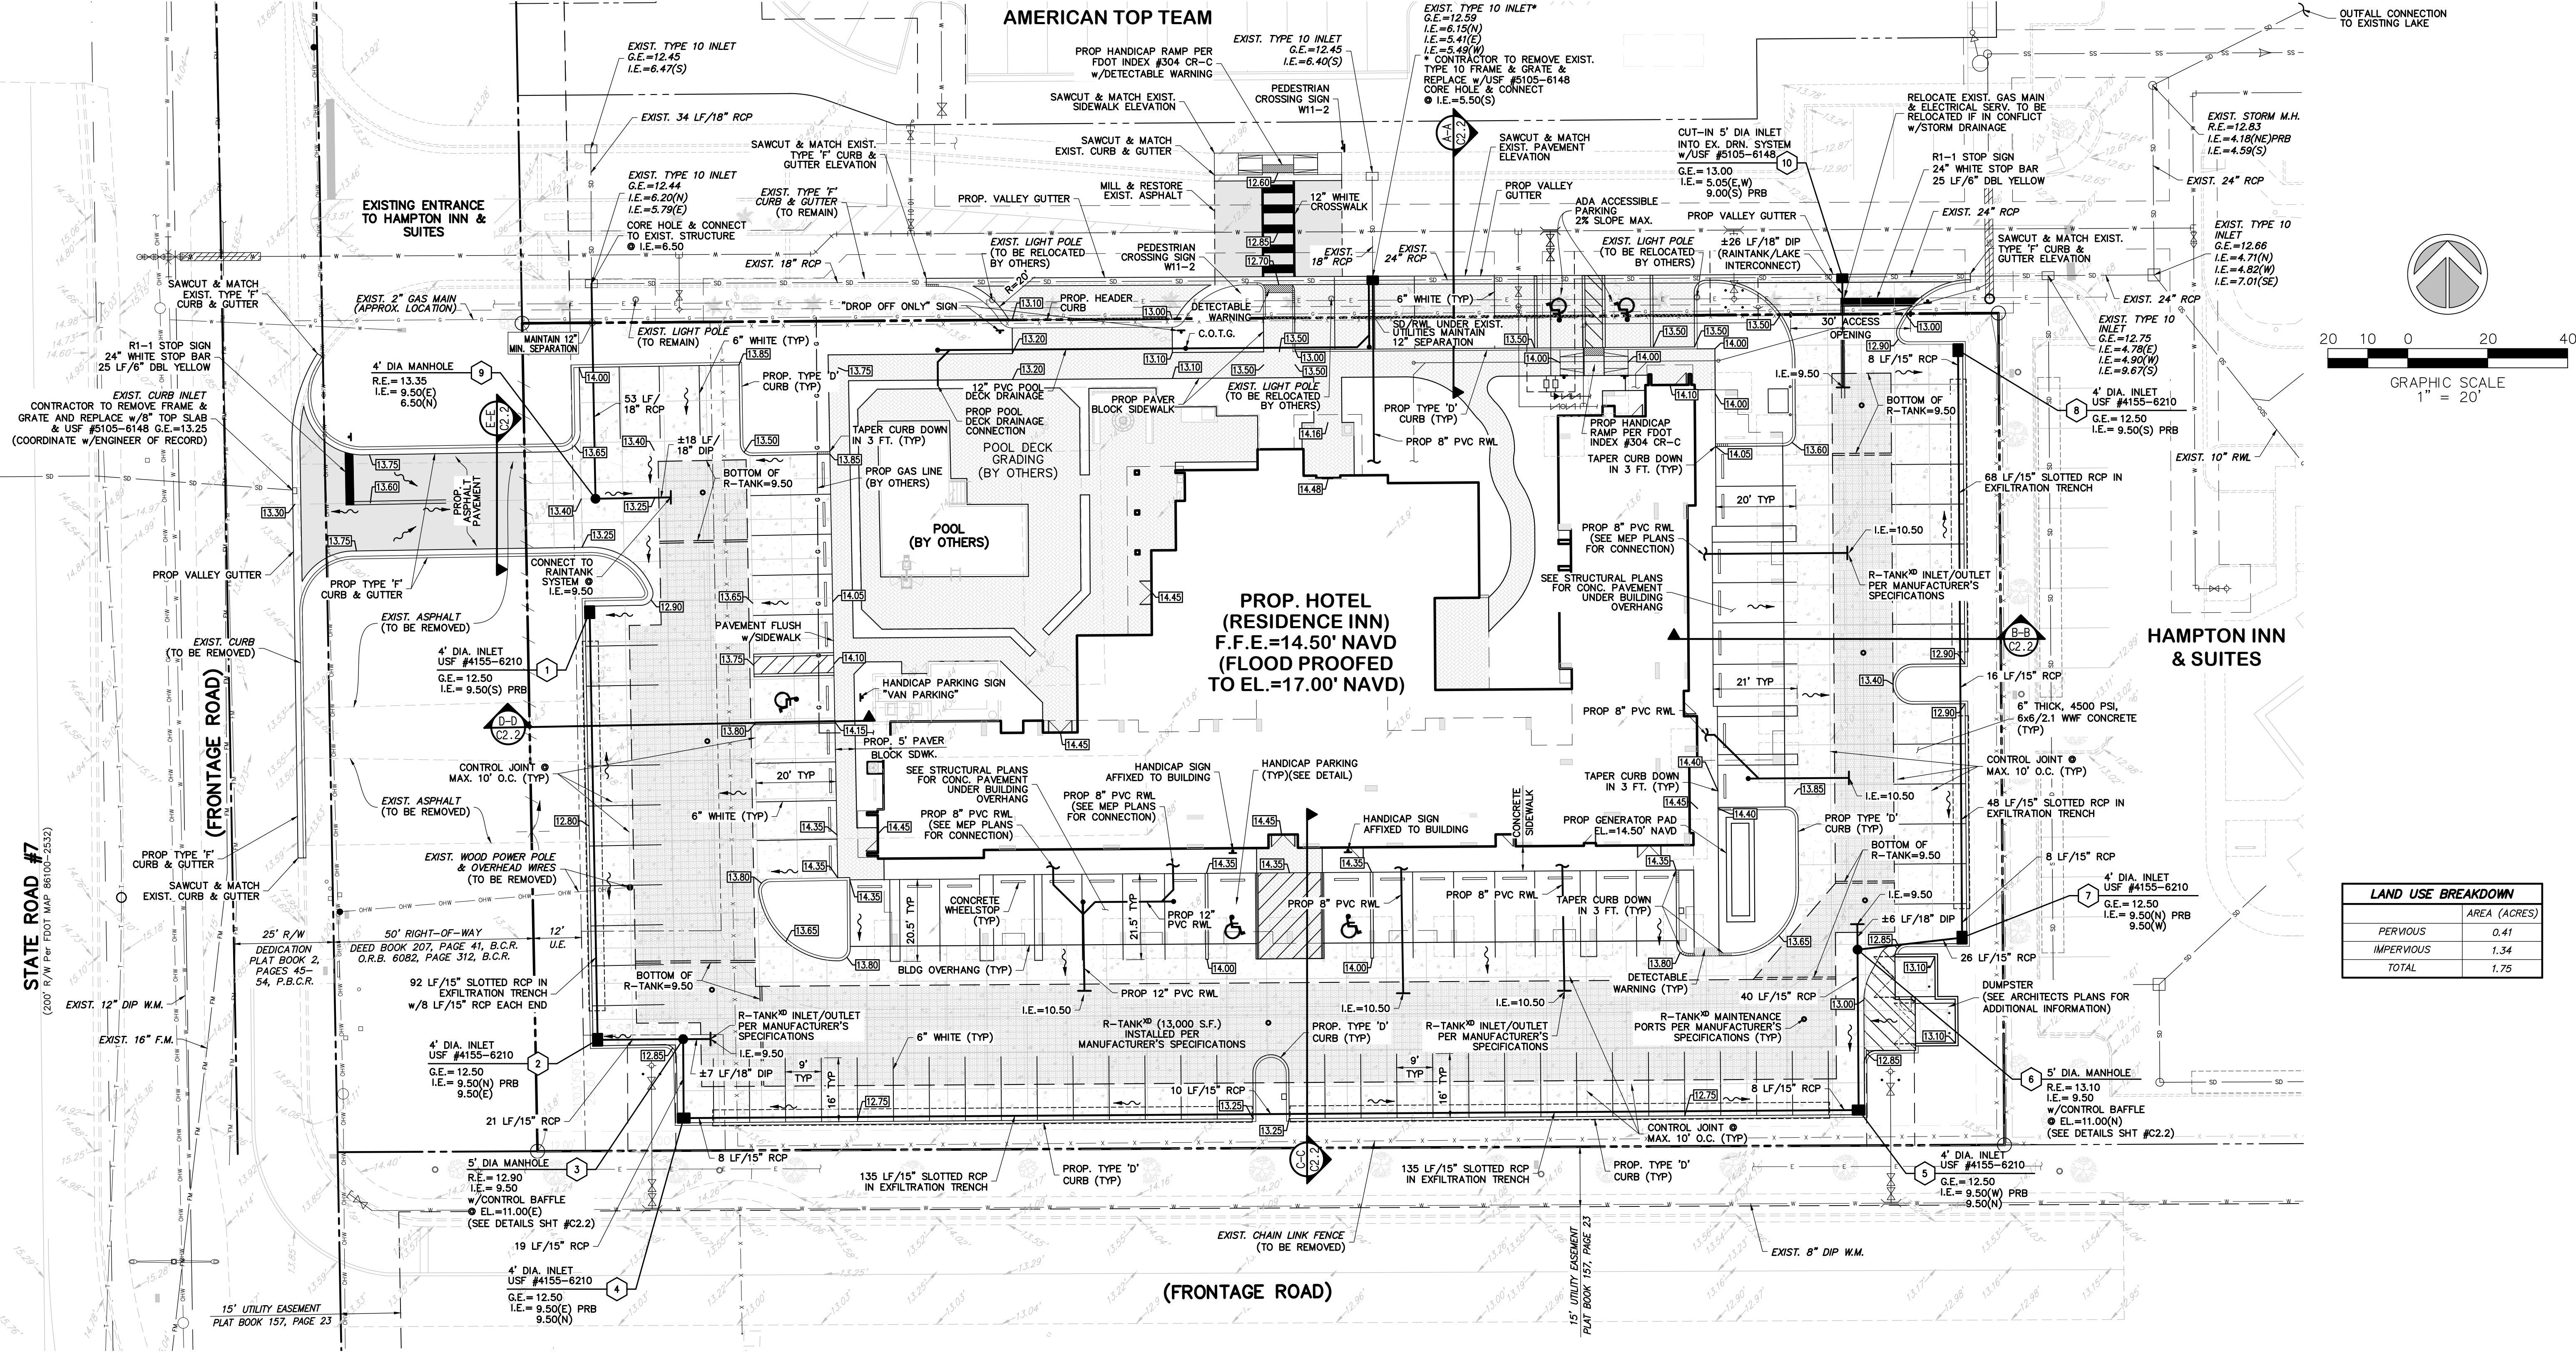

LAND USE BREAKDOWN	
	AREA (ACRES)
PERVIOUS	0.41
IMPERVIOUS	1.34
TOTAL	1.75

NOTE:
R-TANK[®] SYSTEM TO BE INSTALLED PER MANUFACTURERS SPECIFICATIONS. CONCRETE PAVEMENT AND R-TANK[®] SYSTEM TO BE INSTALLED CONCURRENTLY. CONCRETE SHALL BE CURED TO ITS 28 DAY COMPRESSIVE STRENGTH PRIOR TO THE USE OF CONSTRUCTION TRAFFIC ABOVE R-TANKS[®].

NOTE:
1. ALL PROPOSED ELEVATIONS ARE IN N.A.V.D.(88)
2. BUILDING TO BE FLOOD PROOFED TO ELEVATION=17.00' NAVD (BFE+1')
3. FEMA=AE=16.00' NAVD

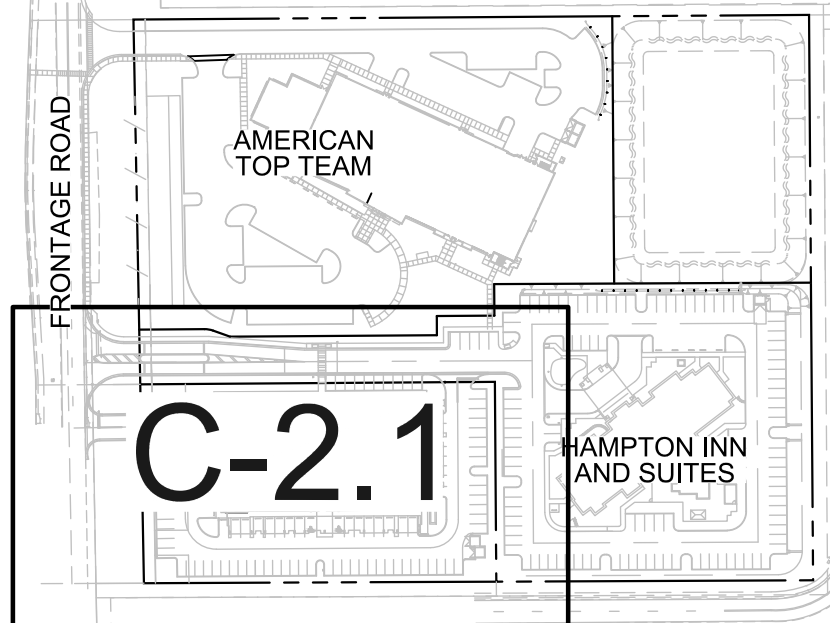

KEY MAP