


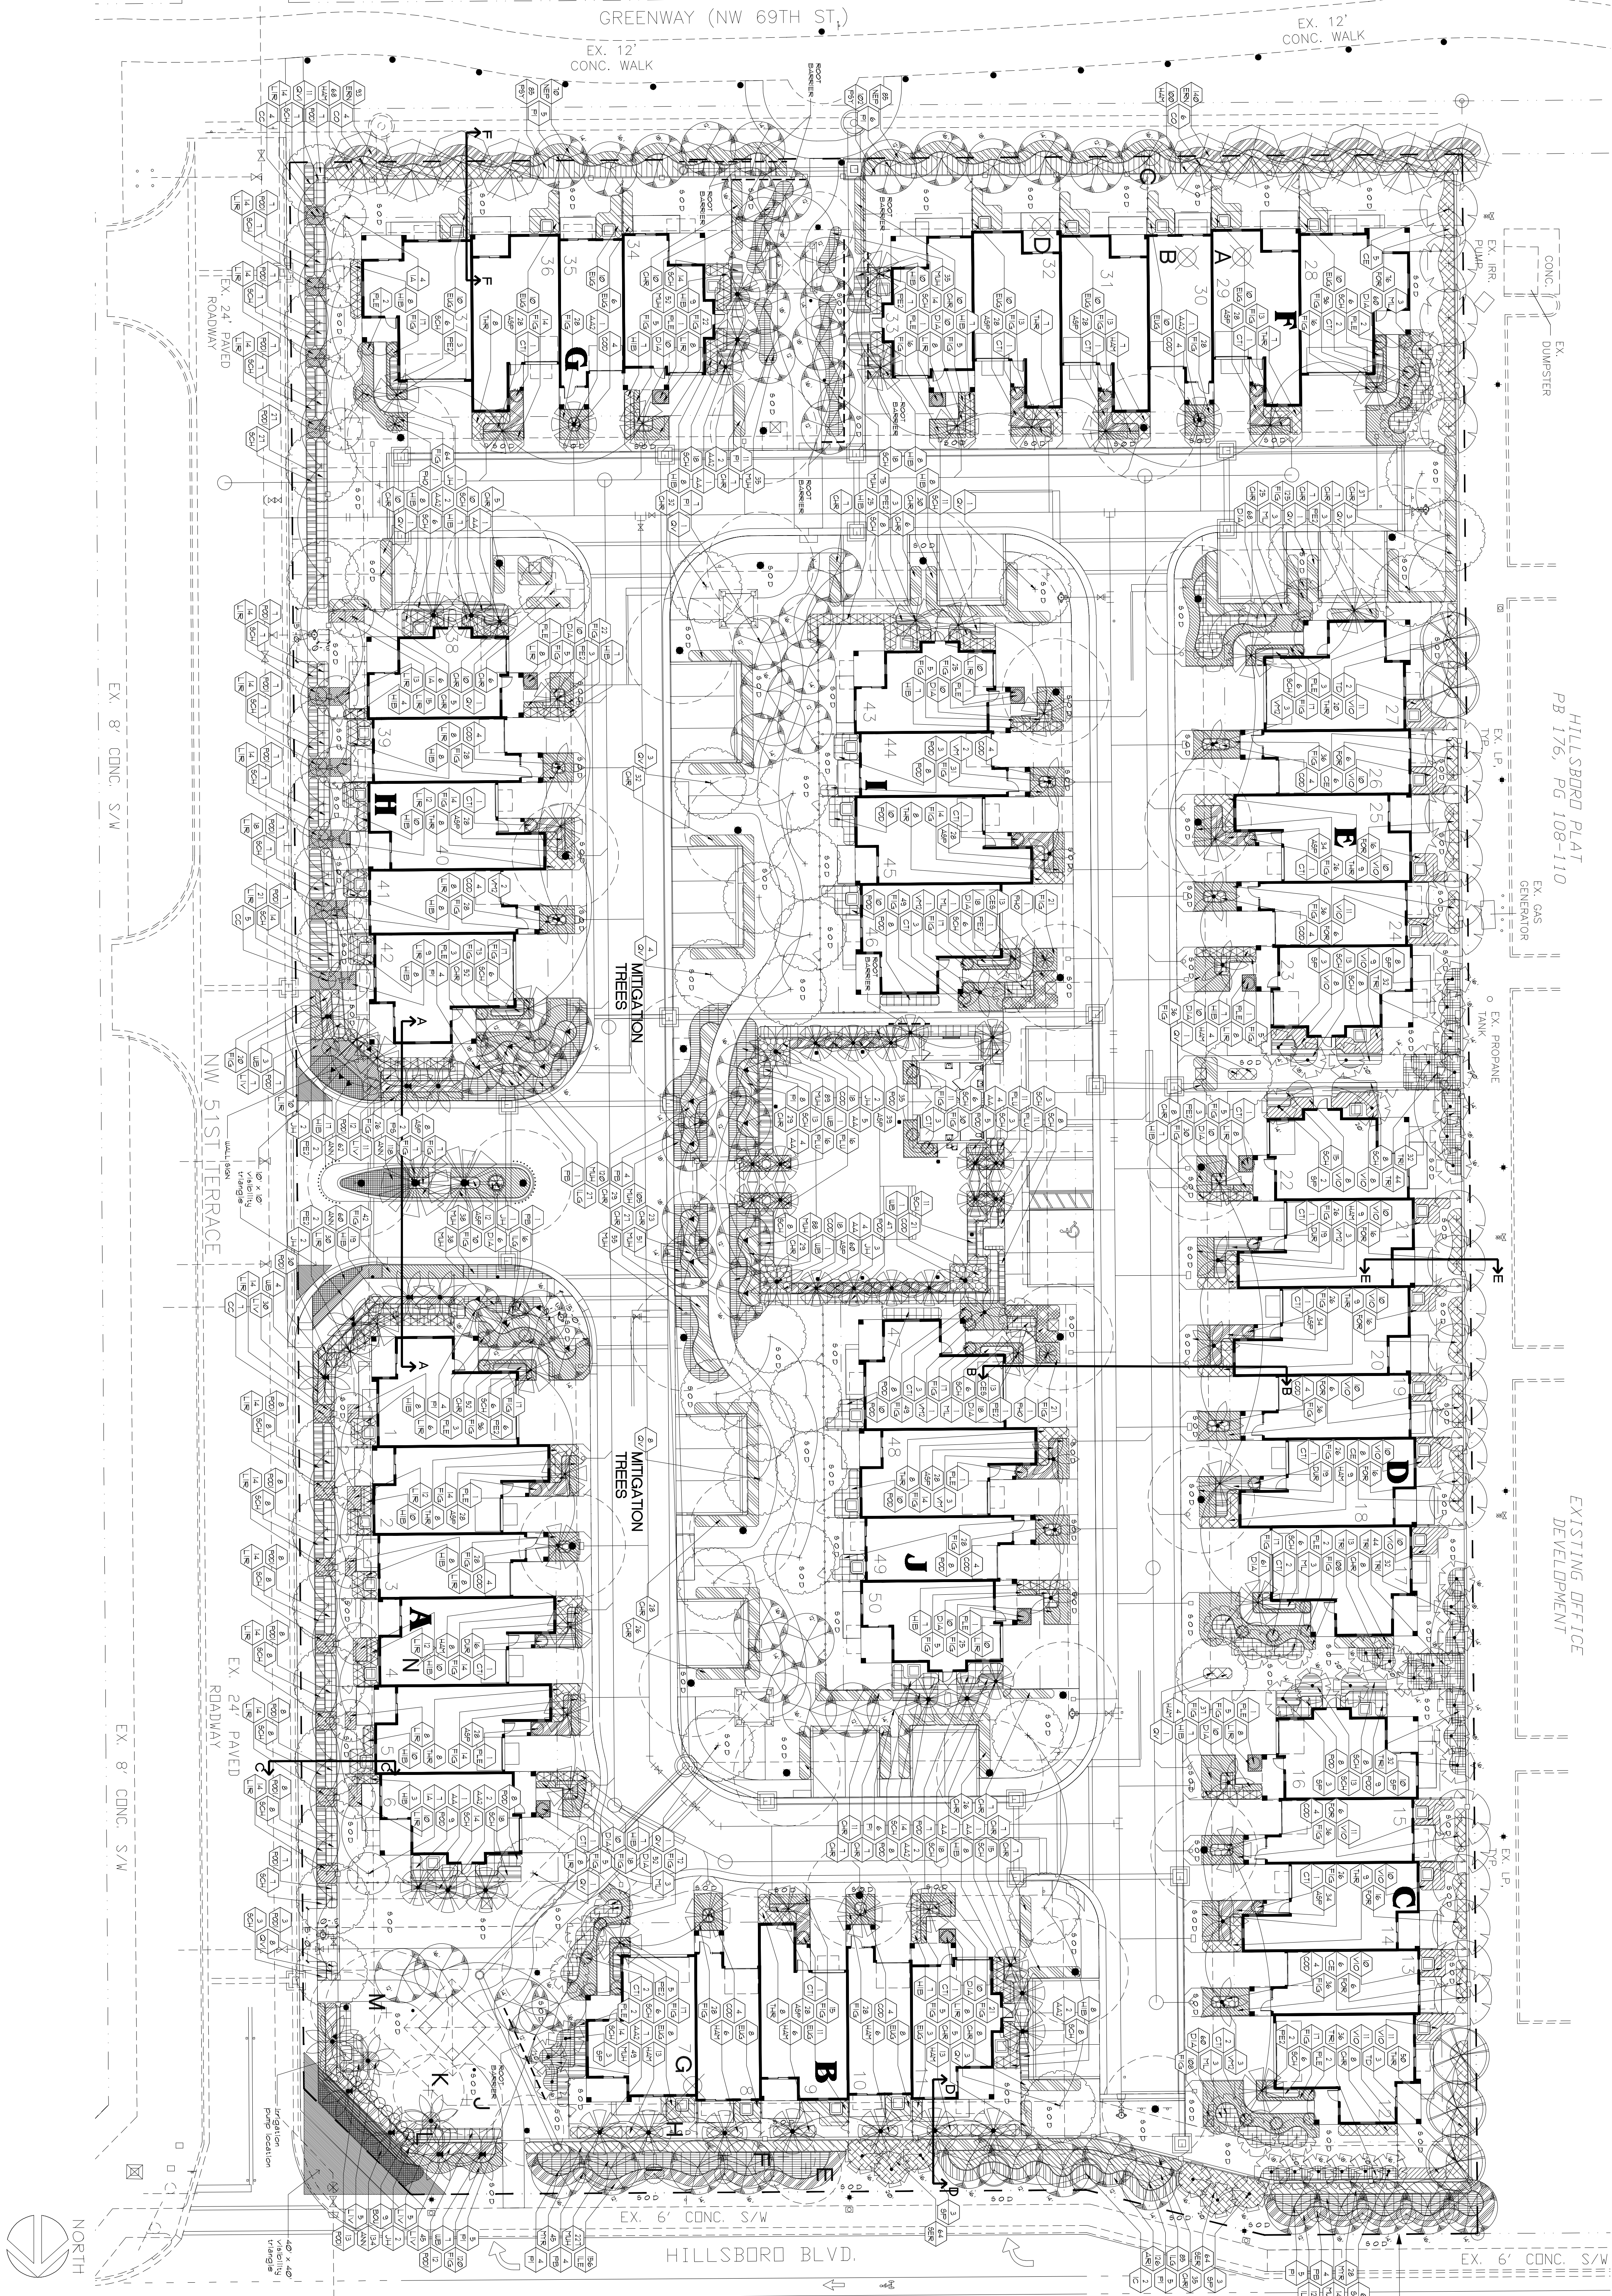

HILLSBORD PLANTING
PB 176, PG 108-110
EXISTING OFFICE DEVELOPMENT

LEGEND

- ✕ EXISTING TREES TO BE REMOVED
- ⊕ EXISTING TREES TO REMAIN
- EXISTING PLANTS TO REMAIN
- PROPOSED PLANTS
- ⊕ PROPOSED TREES

Project:
long pines
coconut creek florida

landscape architect/planning inc.

601 n. congress ave., suite 10578
doral florida 33126-3311
561.276-6311
#1A0000949

sheet title:
planting plan

Project number:
212
date:
8-3-12
scale:
1" = 20'
drawn by:
jse

REVISIONS:
A 10-19-12
B 11-12-12
C 3-12-13
D 4-25-13 per comments