


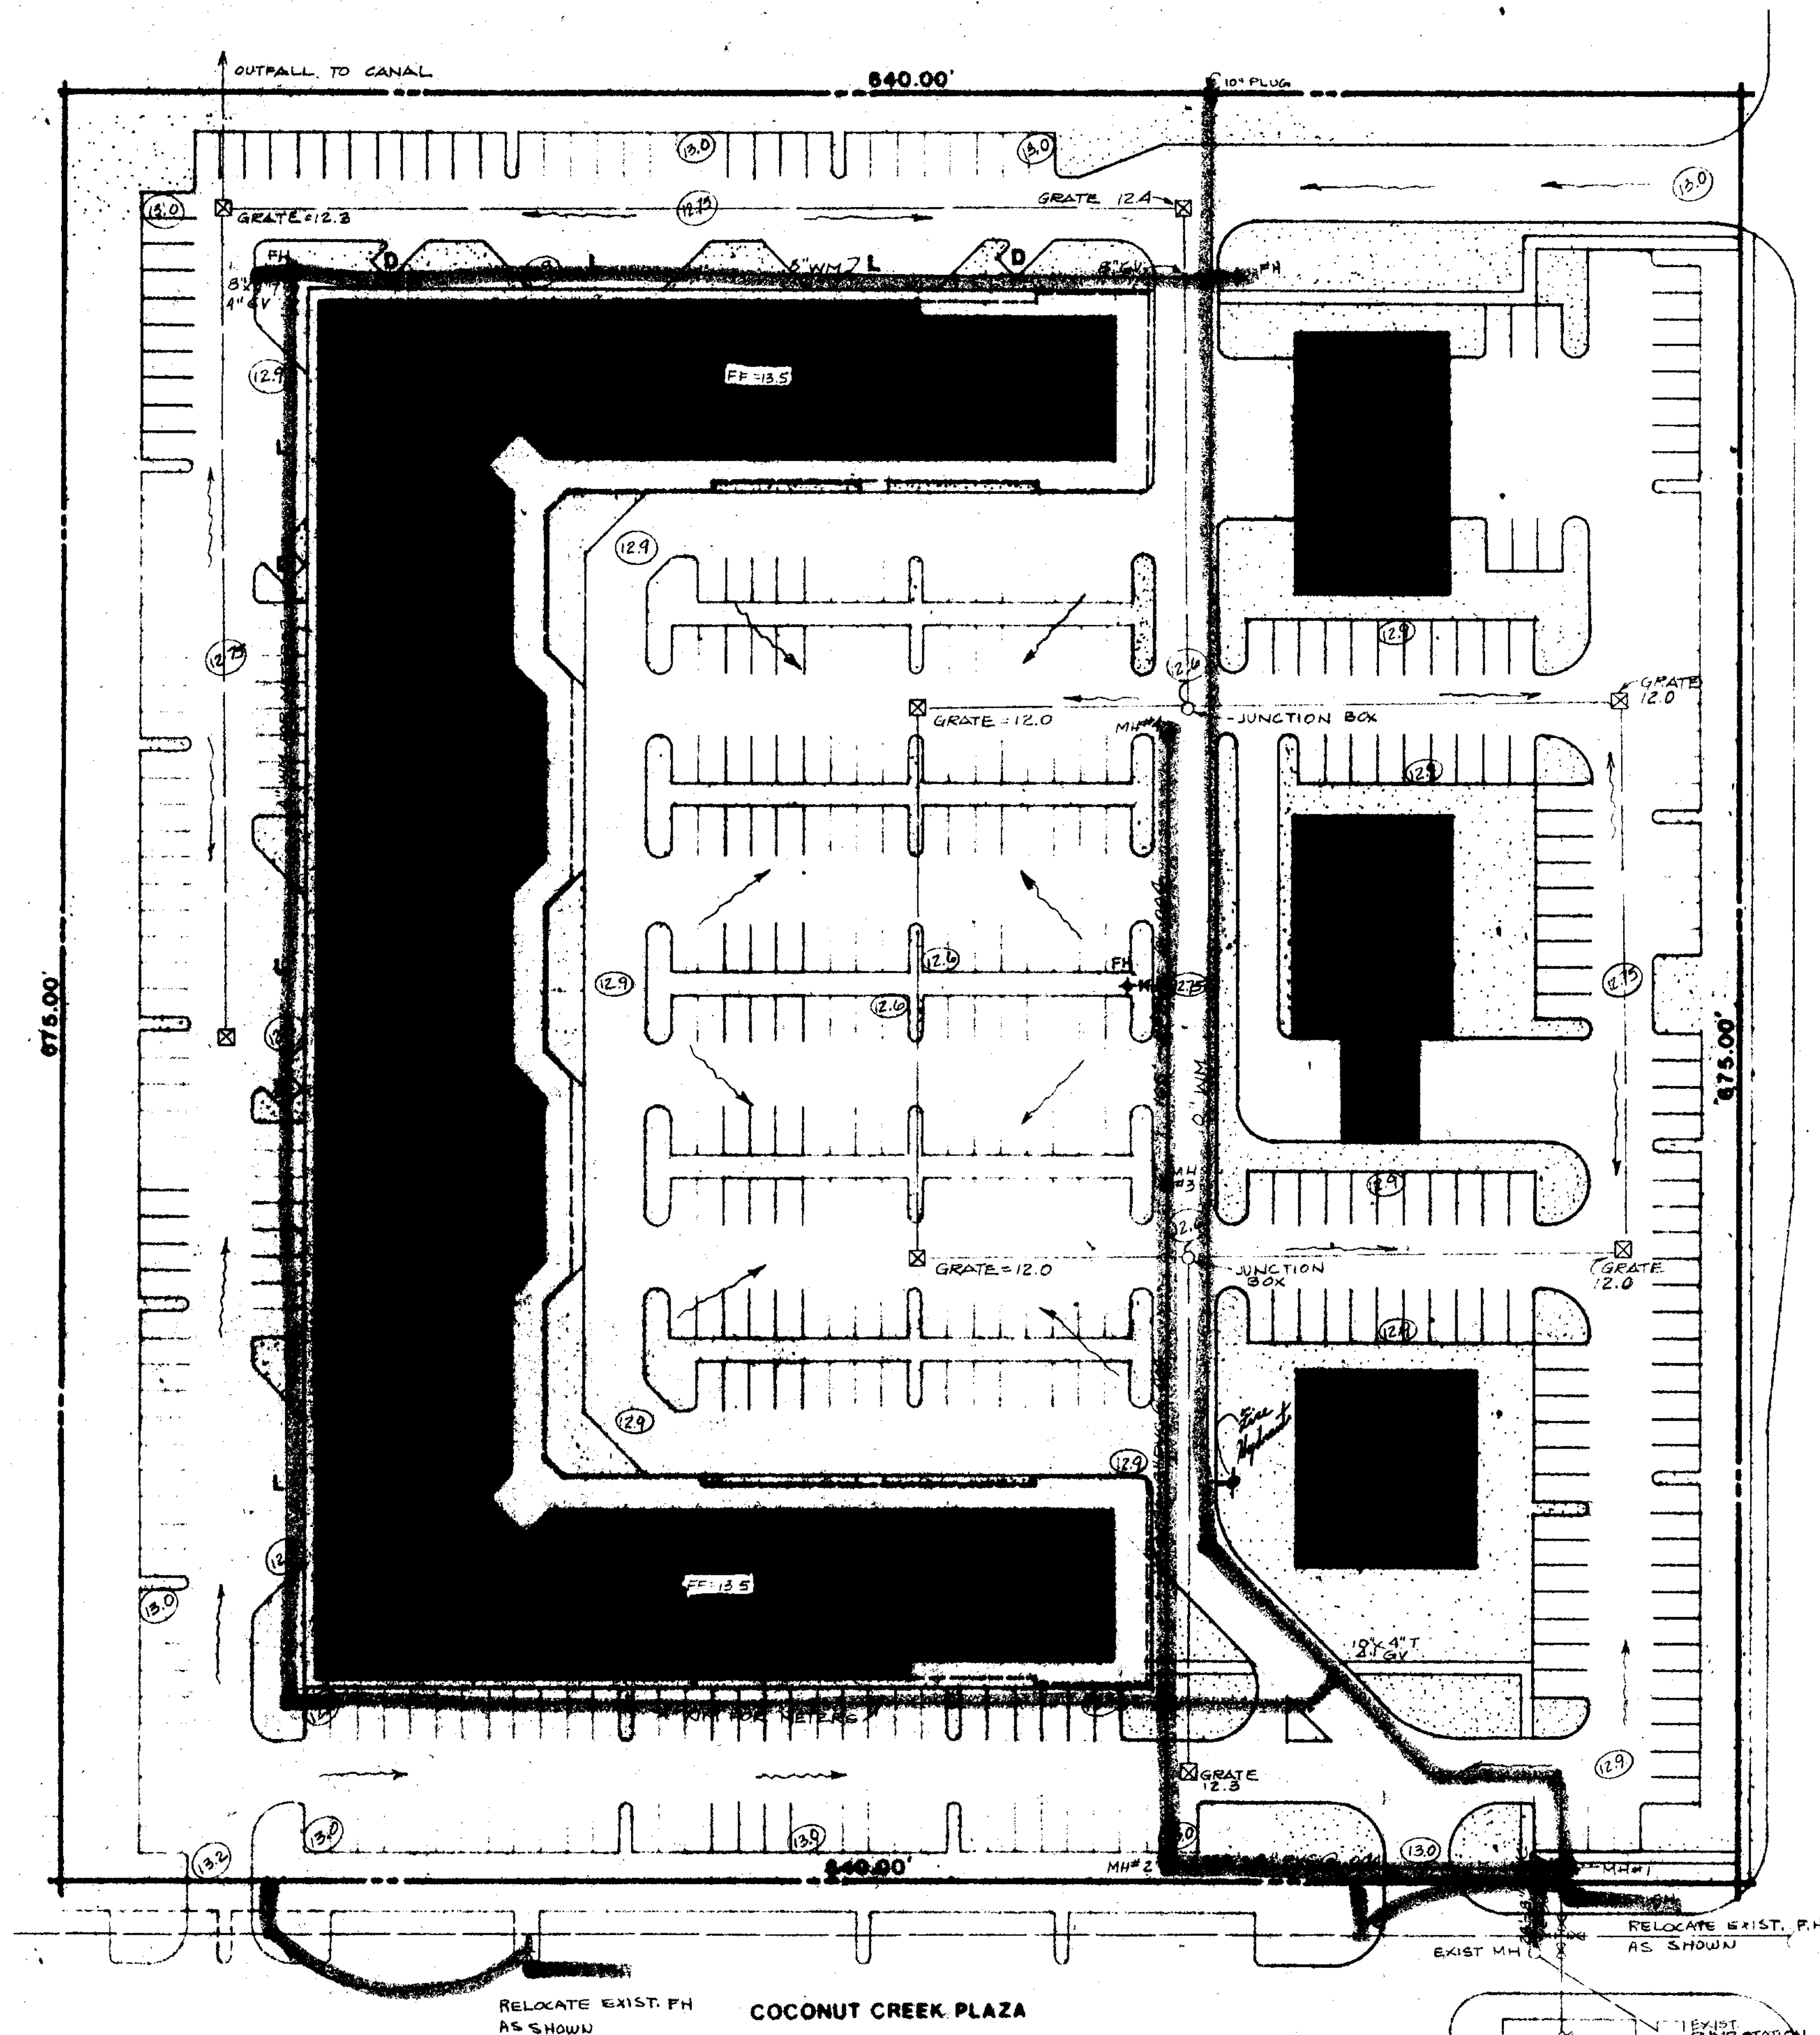

N.W. 15 STREET

NOTES

SEWER: 8" PVC GRAVITY LINE @ .004 SLOPE LATERALS TO BE PLACED TO PICK UP PLUMBING FROM BLDGS.

WATER: 10" WM ACROSS FRONT OF BLDG 8" WM TO FH ON NW CORNER OF BLDG 4" LOOP AROUND SOUTH & WEST SIDES OF BUILDING TO PICK UP INDIVIDUAL METERS

DRAINAGE: FRENCH DRAIN SYSTEM CONSISTS OF 18" PERF CMP IN ROCK TRENCH TO COMPLY TO SFWMD REQUIREMENTS AND OUTFALL INTO CANAL ON NW CORNER.

LEGEND

- SEWER: —○— EXIST. MANHOLE W/ PIPE
—●— MANHOLE W/ PIPE
- WATER: —x— EXIST. GATE VALVE W/ EXIST WATER MAIN
—+— GATE VALVE W/ WATER MAIN
—|— REDUCER
—T— TEE
—B— BEND
—P— PLUG
—F— FIRE HYDRANT
- DRAINAGE: —□— CATCH BASIN W/ PIPE
—J— JUNCTION BOX
- (12.4) PROPOSED GRADE
FF FINISH FLOOR ELEVATION
→ FLOW ARROW

NOTE: SEWER LATERALS & WATER SERVICE LINES TO BE LOCATED ON CONSTRUCTION PLANS

ARCHITECT
JEFF FALKANGER & ASSOCIATES INCORPORATED

614 SOUTH FEDERAL HWY
FT. LAUDERDALE, FL 33301
(305) 754-6575

HAROLD B. AUGUSTINE, P.E.
Florida - Consulting Eng. - Category
2820 N. Andrews Ave. Suite A
FT. LAUDERDALE, FLORIDA 33311
(305) 564-1399

8-1149

LYONS PLAZA

COCONUT CREEK, FLA.

UTILITY SCHEMATIC

1"=40' 0"

DATE PRINTED