

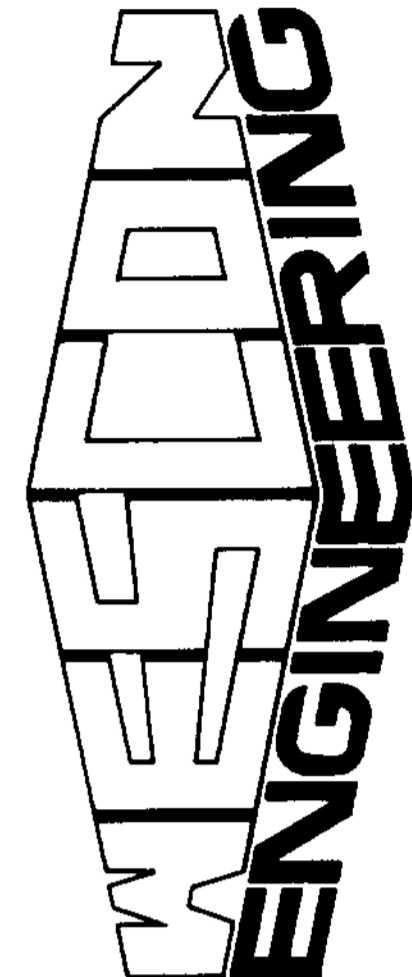
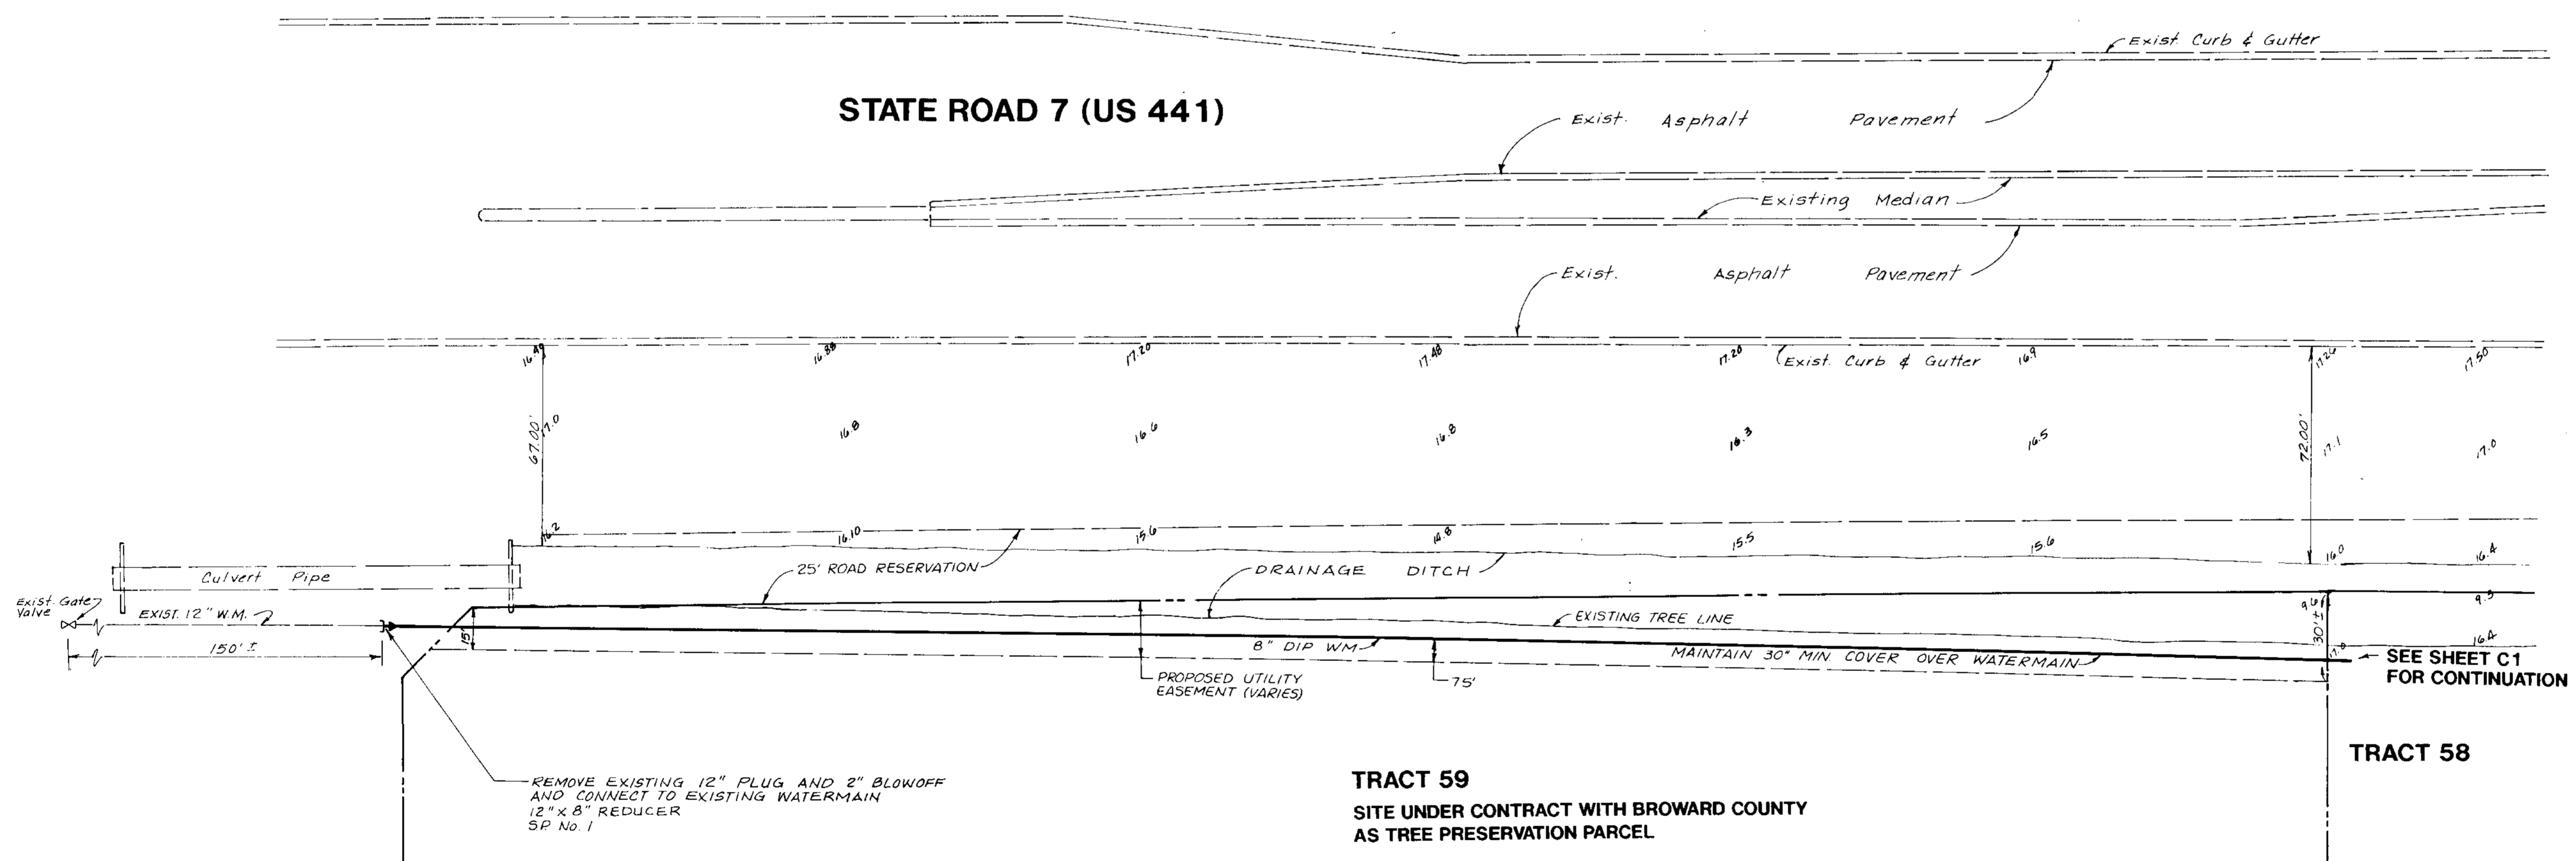


No.	DATE	REVISION	BY

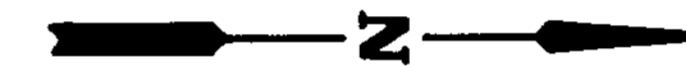

3500 PARK CENTRAL BLVD., NORTH  
SUITE 200 • POMPANO BEACH, FL. 33064 • 968-0113

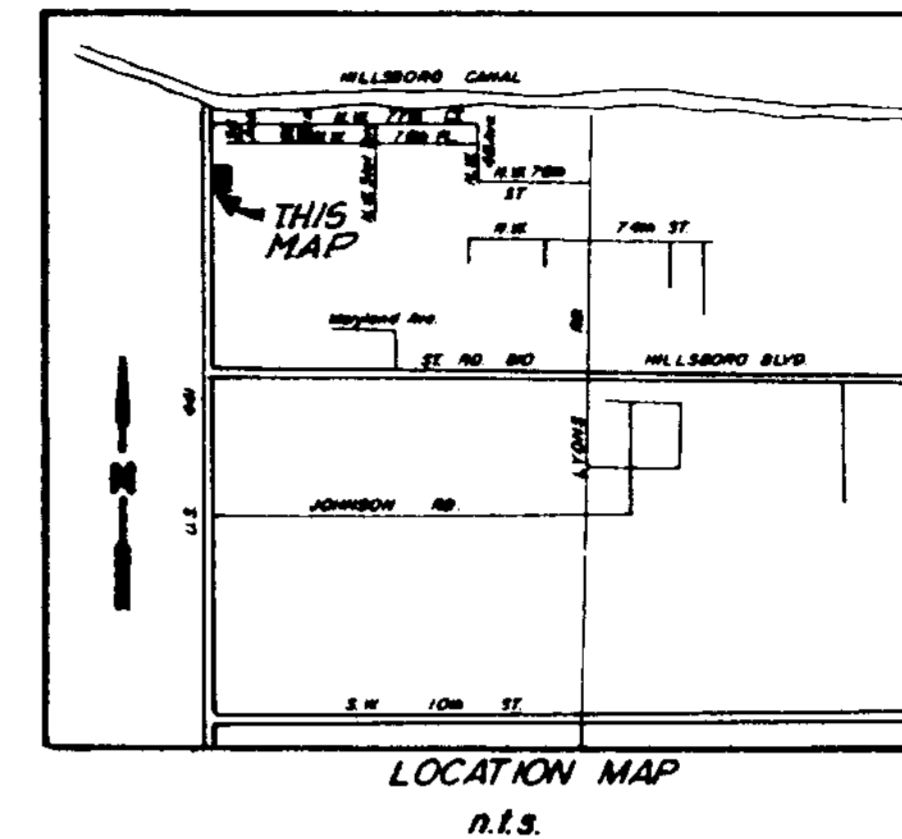

**TRACT 59**  
SITE UNDER CONTRACT WITH BROWARD COUNTY  
AS TREE PRESERVATION PARCEL

**TRACT 58**

DISCOUNT AUTO PARTS  
CITY OF COCONUT CREEK, FLORIDA

PREPARED FOR:

SEAL:  
STATE OF FLORIDA  
REGISTRATION No.  
35618  
DATE: SEP 27 1989

SCALE	1"=30'	SHEET No.
DESIGNED	TJM	<b>C4</b>
DRAWN	ILD	
CHECKED		
DATE		

PROJECT No.  
**890149**