


WILES ROAD
COUNTY ROAD
(VARIABLE WIDTH RIGHT OF WAY)

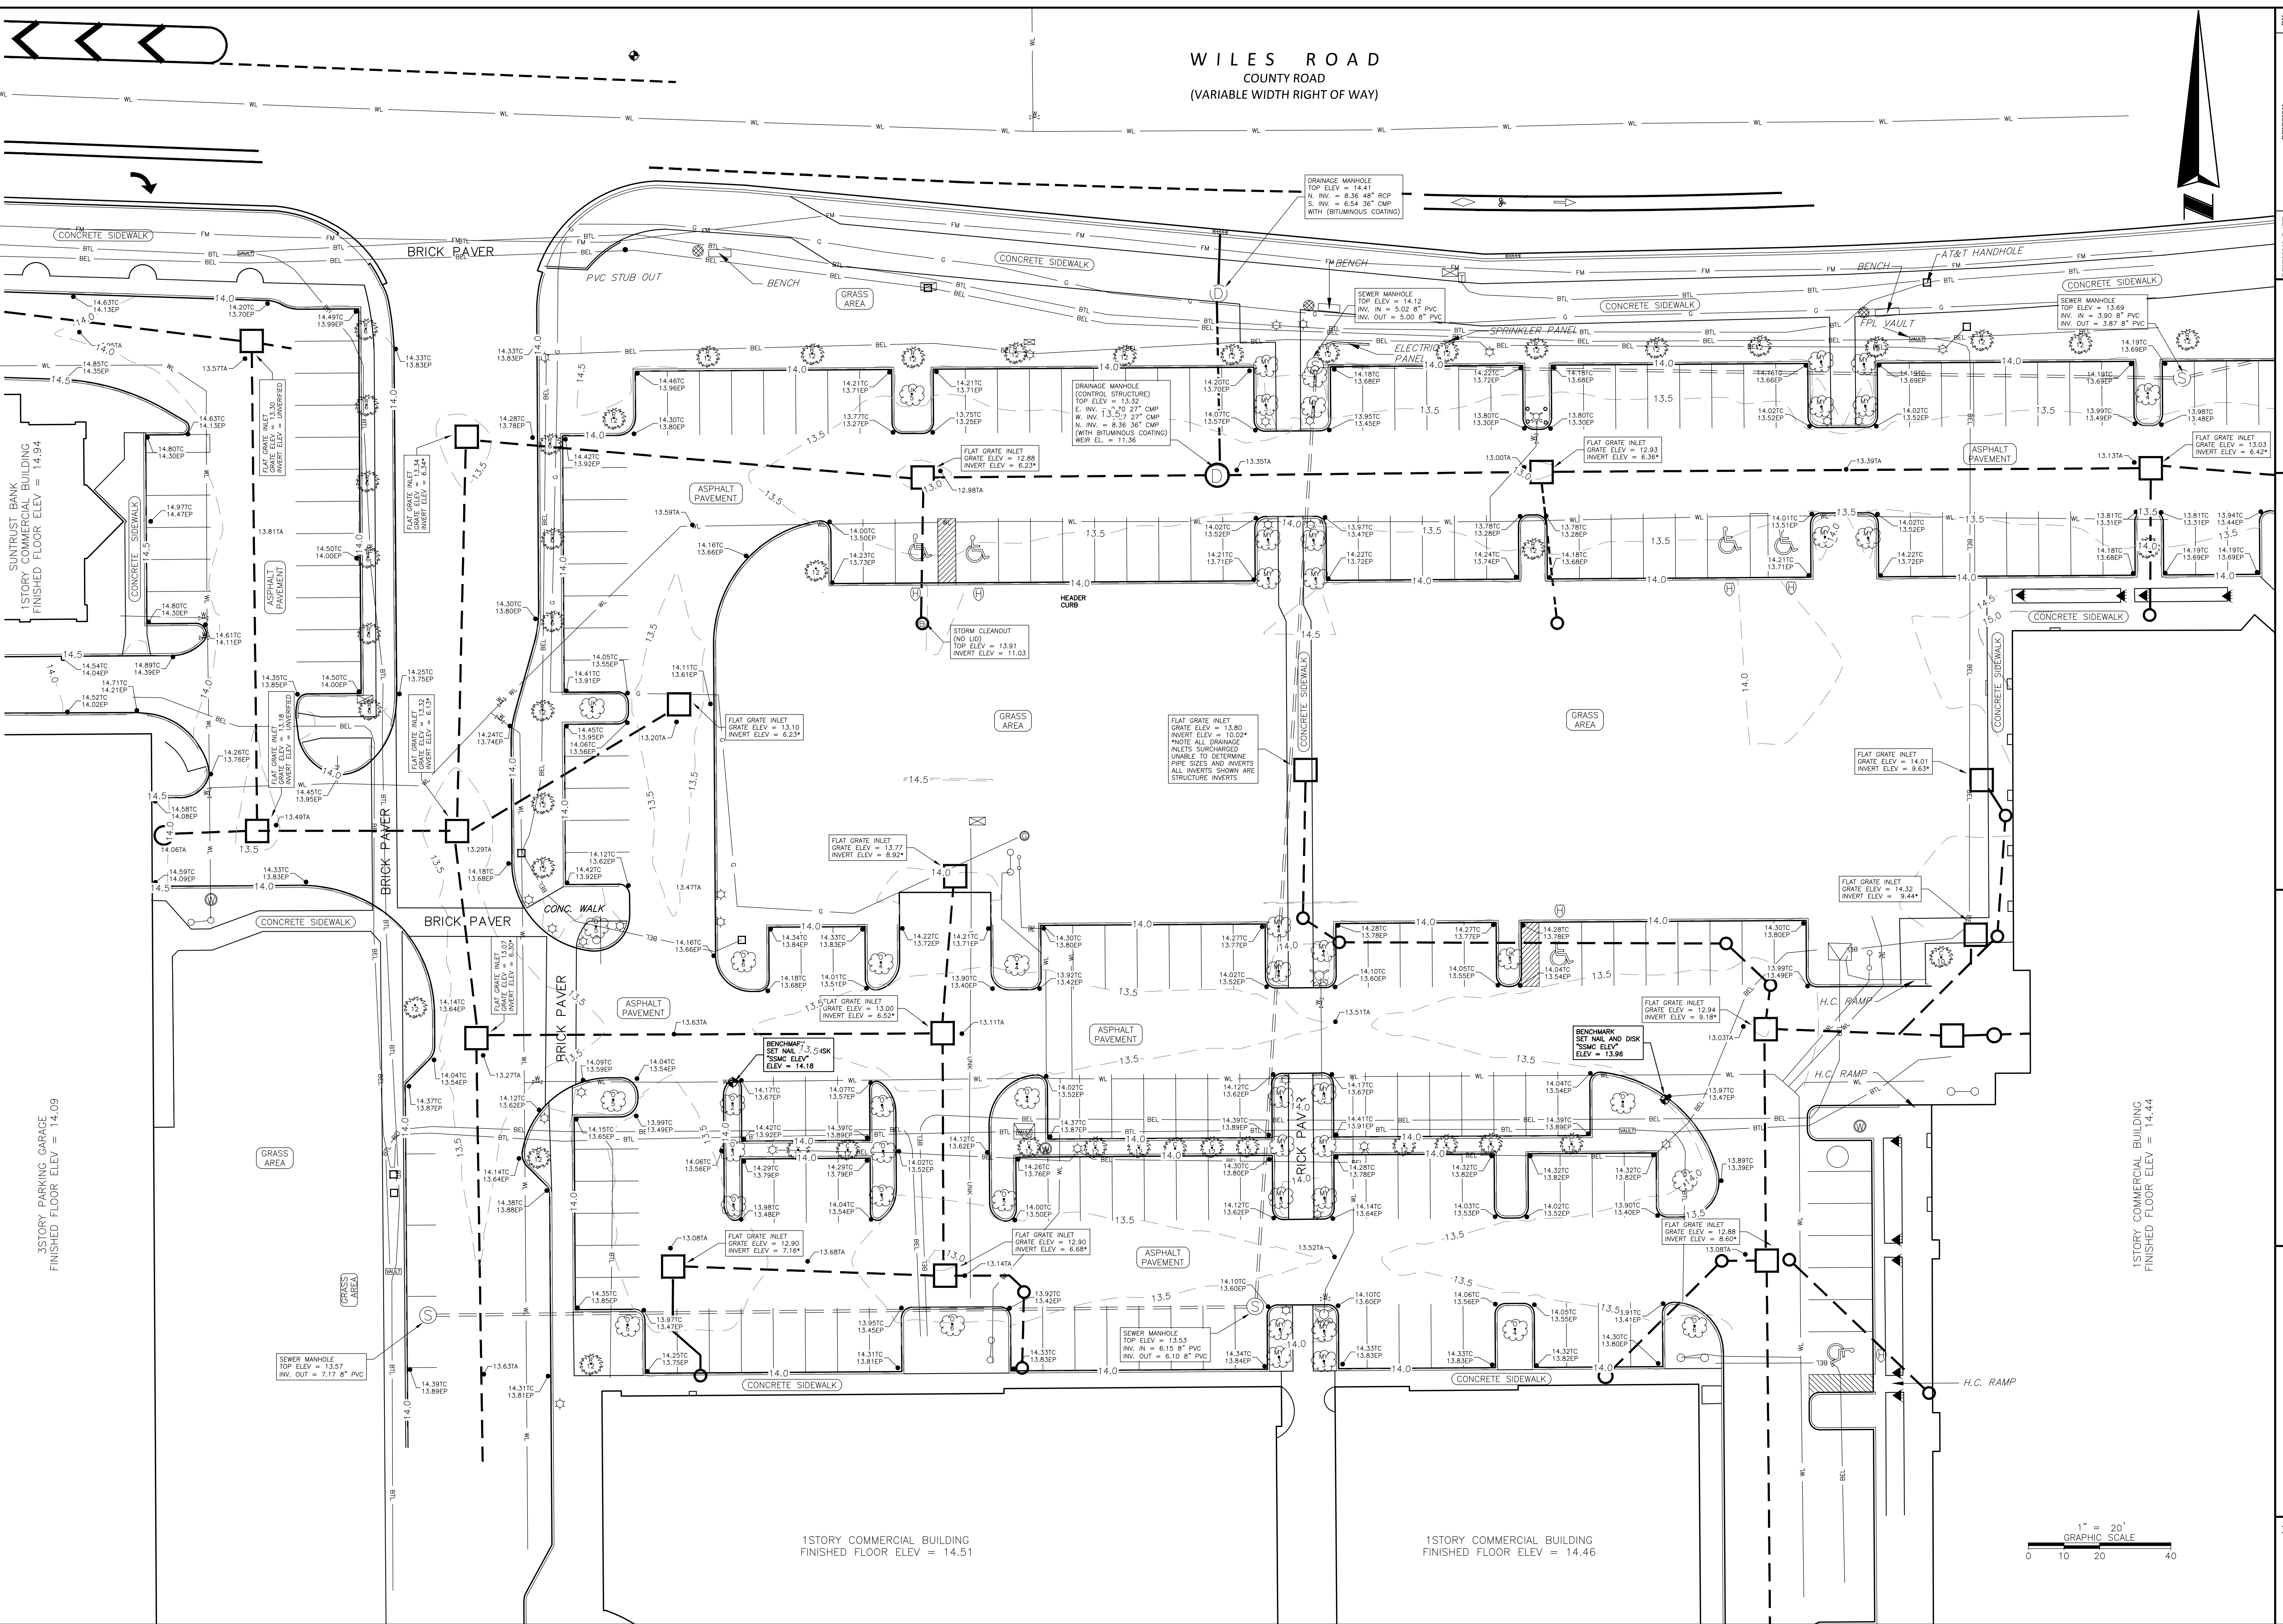


REVISION	DATE	BY

SOUTHEASTERN SURVEYING AND MAPPING CORPORATION
 8501 Cypress Plaza Drive, Suite 104
 4443 LYONS ROAD COCONUT CREEK FLORIDA
 (904) 937-5998 Fax: (904) 737-6995
 e-mail: info@samsuc.us

TOPOGRAPHIC SURVEY
 THE PROMENADE AT COCONUT CREEK
 4443 LYONS ROAD COCONUT CREEK FLORIDA

Project: SEE SHEET 1 FOR NOTES, LEGEND AND DESCRIPTION.
 Scale: 1" = 20'
 Drawn By: RCR
 Date: 10-07-2015
 Drawing Number: 5973001
 Sheet Number: 2 OF 2

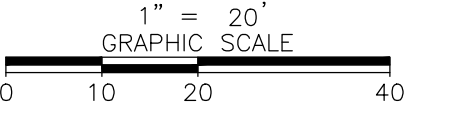

SHEET NUMBER 2 OF 2
 NOT VALID WITHOUT SHEETS 1-2