


CONNECTIONS AT NORTHEAST CORNER OF BUILDING

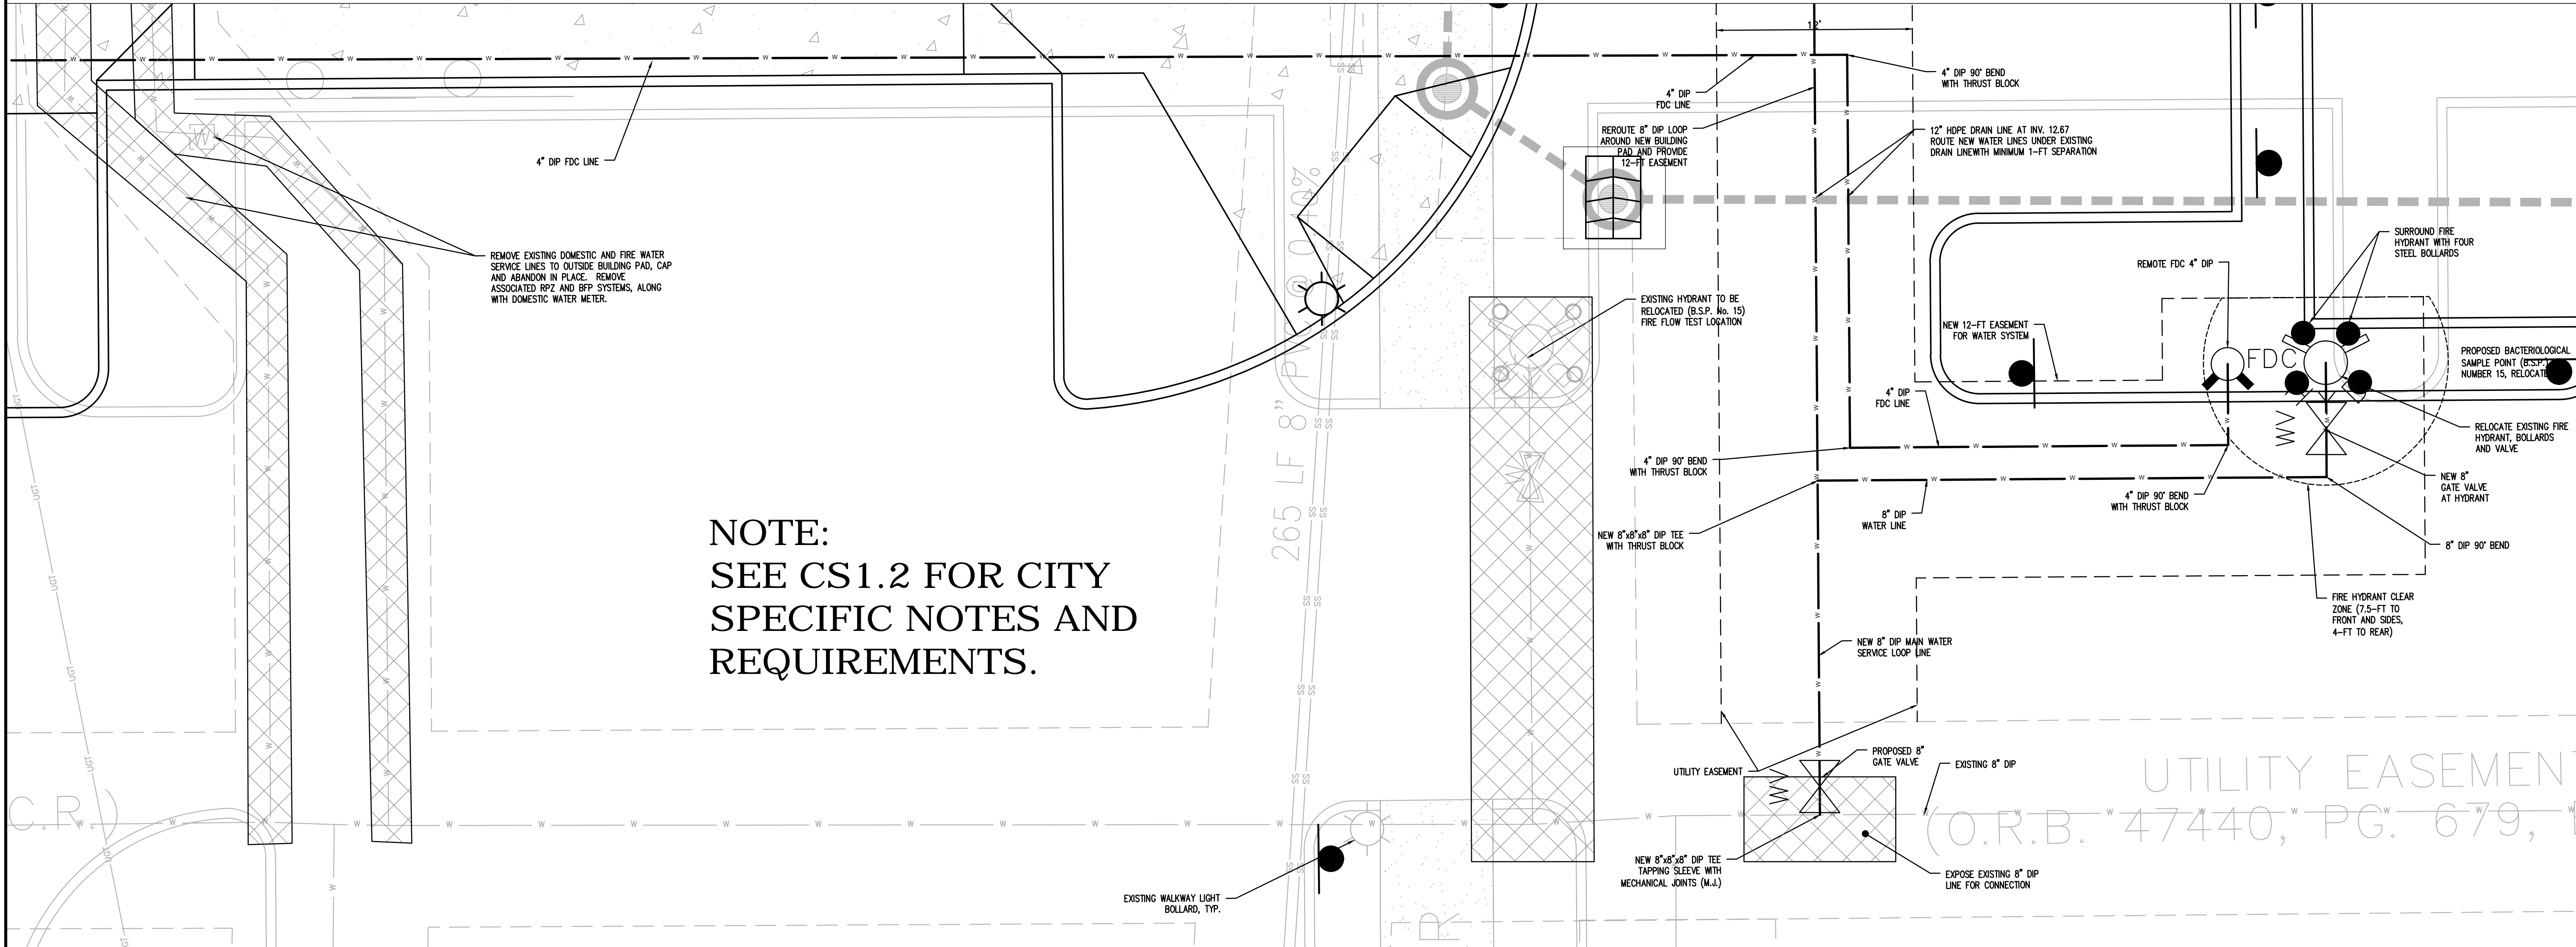

CONNECTIONS AT SOUTHEAST CORNER OF BUILDING

THE CONTINEO GROUP
FL CERTIFICATE OF AUTHORIZATION
NUMBER 31845
THE CONTINEO GROUP
572 OAKDALE ROAD | ATLANTA, GA 30307
PHONE: 678.601.6046
WWW.THECONTINEOGROUP.COM

SKYE GROUP
1100 SUPERIOR AVE.,
SUITE 600
CLEVELAND OH 44114
(216) 458-4300
SKYEGROUP.NET

GARRISON INVESTMENT GROUP
1350 AVENUE OF THE AMERICAS | SUITE 905
NEW YORK, NY 10019 | PHONE: 212.372.9500
WWW.GARRISONNY.COM

#	DATE	REVISIONS	BY

These drawings and the design represented herein are the exclusive property of The Contineo Group. Reproduction or any use of these drawings other than as authorized by The Contineo Group is prohibited. Any unauthorized use will be subject to legal action.

COOPER'S HAWK
WINERY & RESTAURANT
AT THE PROMENADE AT COCONUT CREEK
JURISDICTION: CITY OF COCONUT CREEK
LANDLOT: SECTION 18, TOWNSHIP 48 SOUTH,
RANGE 42 EAST, BROWARD COUNTY
LOCATION: PROMENADE AT COCONUT CREEK
4473 LYONS ROAD
COCONUT CREEK, FL 33073

JOB NO:	SHEET
15-187	C3.4
DATE:	02/16/16
PLAN REVIEW	