

THOMAS

SIGN & AWNING CO INC

4590 118TH Avenue North
Clearwater, Florida 33762

800-526-3325

www.thomassign.com

CLIENT

Regency Lakes
Village Center

Design Number:

51837 A ELEV MS

Installation Address:

Sr7 and Regency Lakes Blvd,
Coconut Creek, Florida

Project Identity Number:

51749

Sales Associate: Project Team:

Paul Taylor PT

Designer: Date:

GAW 10/17/12

Project Notes:

X

X

Project completion X

Municipality:

X

Square Footage Allowable: X

Square Footage Shown: X

Project Updates:

01/18/13 Size Change GAW

05/28/13 tenant changes GAW



Approval:

Approved

DATE:

Approved as noted

DATE:

Revise & Re-Submit


DATE:

The designs, concepts, drawings and specifications provided are the exclusive property of Thomas Sign & Awning Company and may not be reproduced in any way, shape or fashion without the express written permission of Thomas Sign & Awning Company

Page Sheet

1 1 of 1

Local: 727-573-7757
Fax: 727-573-0328

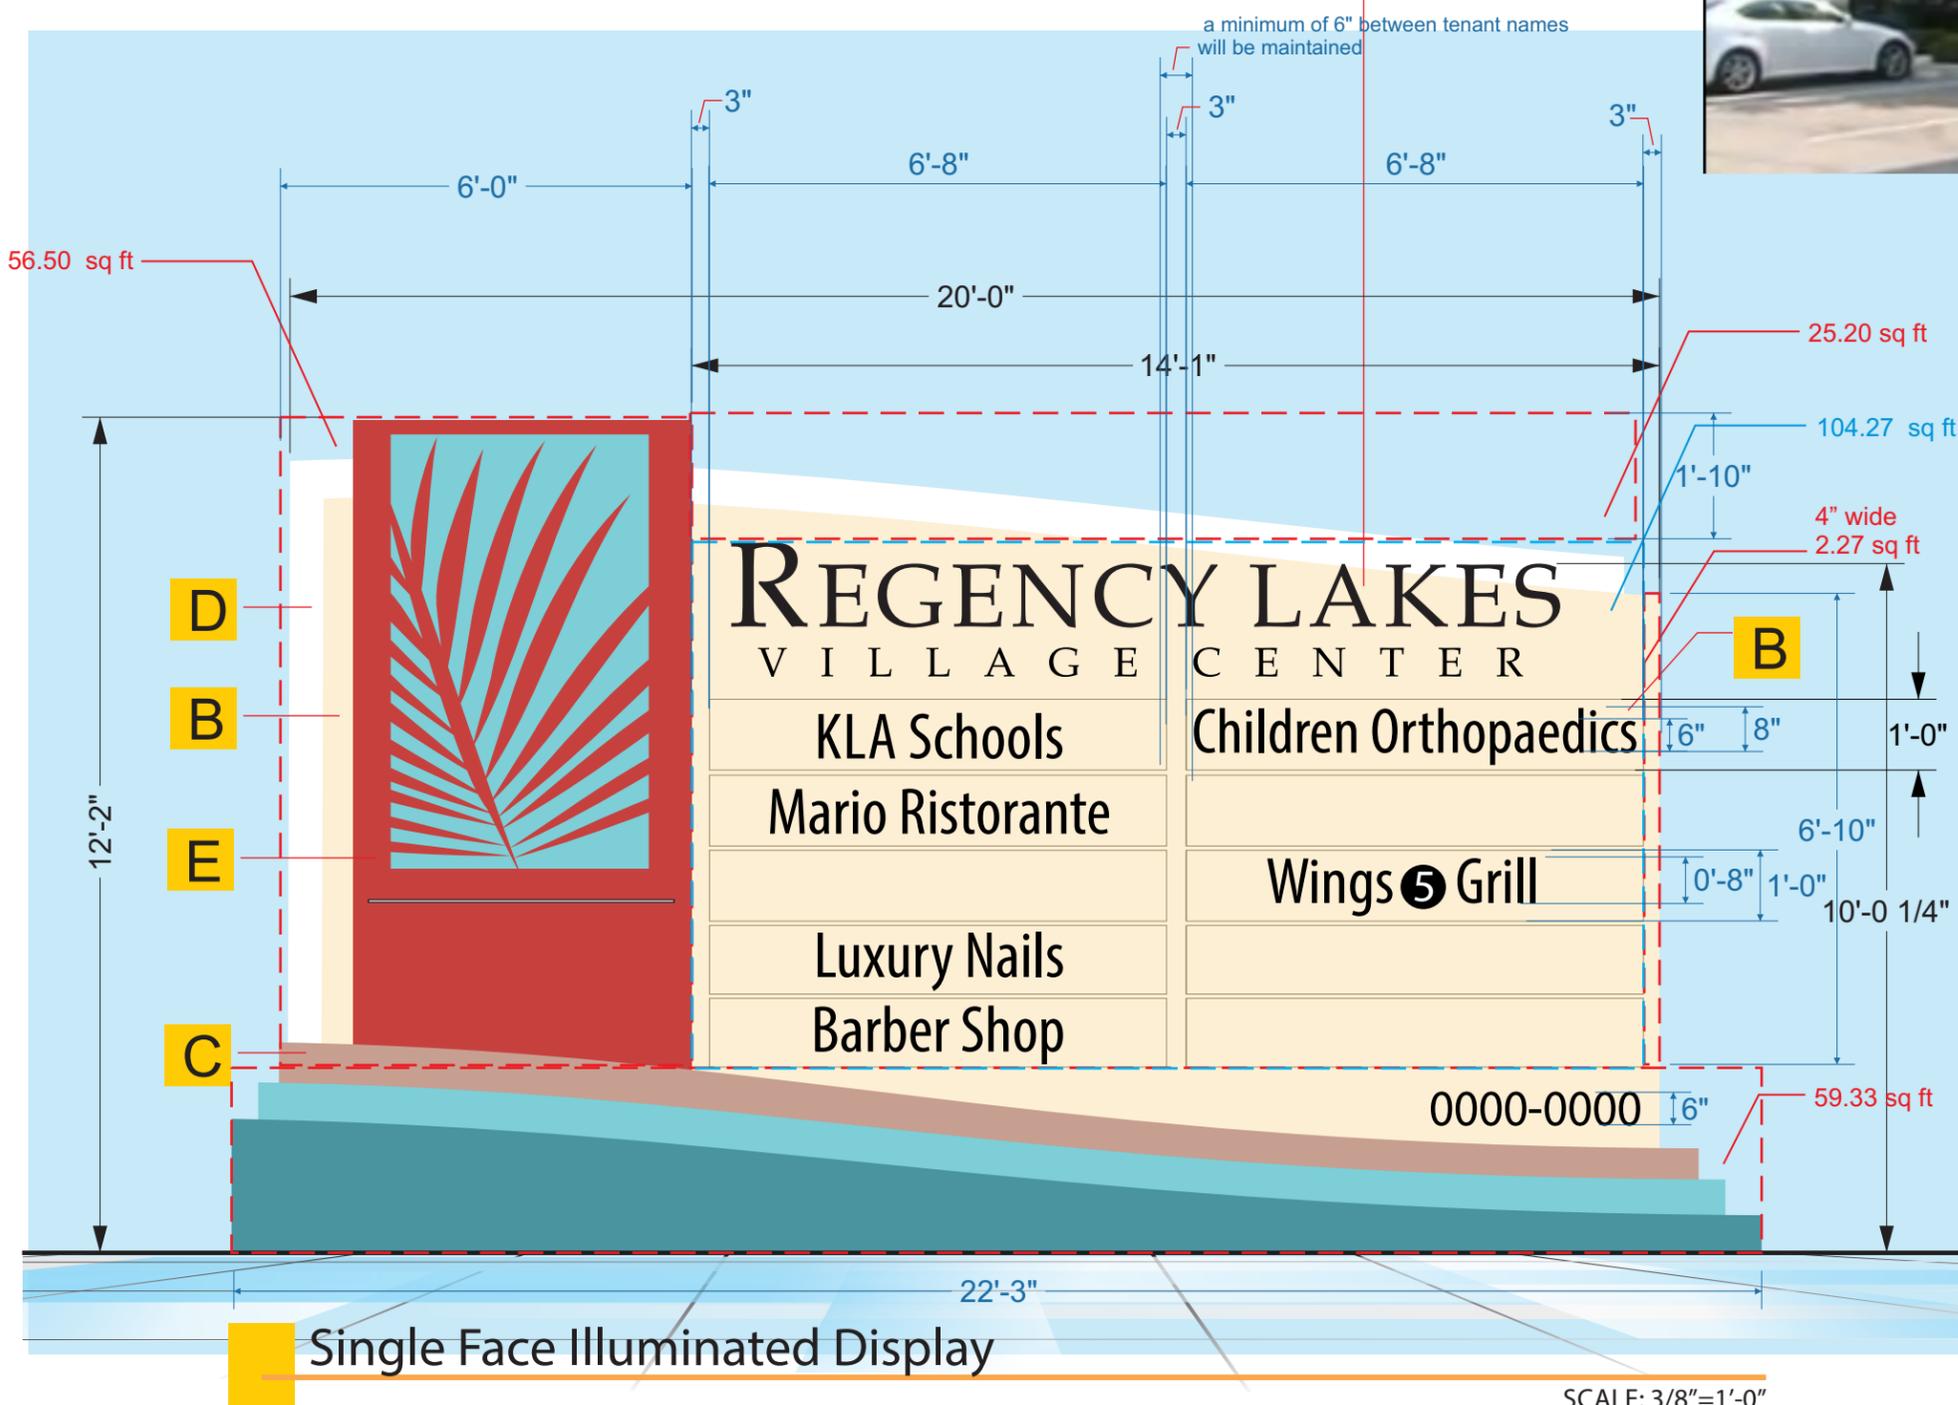

Design Theme Scope of Work

Icon Treatment depicts a backlit "Palm" shape with a patina teal finish. Iconic Palm shape pin mounted away from a rust/patina finished background which stands away from the primary shape background. Decorative 3/4" thick clear acrylic panel with second surface clear printed water fall graphic terminates into the pole cover/base with internal edge / up-lighting.

Primary Identity message from routed push-thru acrylic with a "day/night" vinyl application.

Tenant display panels from a fabricated aluminum dimensional shape with tenant lettering featuring a routed push-thru acrylic "day/night" finish (as applicable to size of lettering)


Display background / base from a manufactured aluminum skin and frame construction with a texture coated finish as shown.

Structure Area "A" Totals= 143.3 sq ft

Structure Area "B" 7'-7" x 13'-9" = 104.27 sq ft Total of "A" and "B" equals: 247.57 sq ft

Sign face area allowed is 60% of structural area = 148.54 sq ft
Sign face area (actual) is 7'-7" x 13'-9" = 104.27 sq ft and is within the 60% allowable



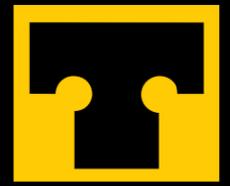

THOMAS

SIGN & AWNING CO INC

4590 118TH Avenue North
Clearwater, Florida 33762

800-526-3325

www.thomassign.com

CLIENT

Regency Lakes
Village Center

Design Number:

51837 A ELEV MS

Installation Address:

Sr7 and Regency Lakes Blvd,
Coconut Creek, Florida

Project Identity Number:

51749

Sales Associate:	Project Team:
------------------	---------------

Paul Taylor	PT
-------------	----

Designer:	Date:
-----------	-------

GAW	10/17/12
-----	----------

Project Notes:

X

X

Project completion X

Municipality:

X

Square Footage Allowable: X

Square Footage Shown: X

Project Updates:

01/18/13 Size Change GAW

05/28/13 tenant changes GAW



Approval:

Approved

DATE:

Approved as noted

DATE:

Revise & Re-Submit


DATE:

The designs, concepts, drawings and specifications provided are the exclusive property of Thomas Sign & Awning Company and may not be reproduced in any way, shape or fashion without the express written permission of Thomas Sign & Awning Company

Page	Sheet
------	-------

1	1 of 1
---	--------


Local: 727-573-7757
Fax: 727-573-0328

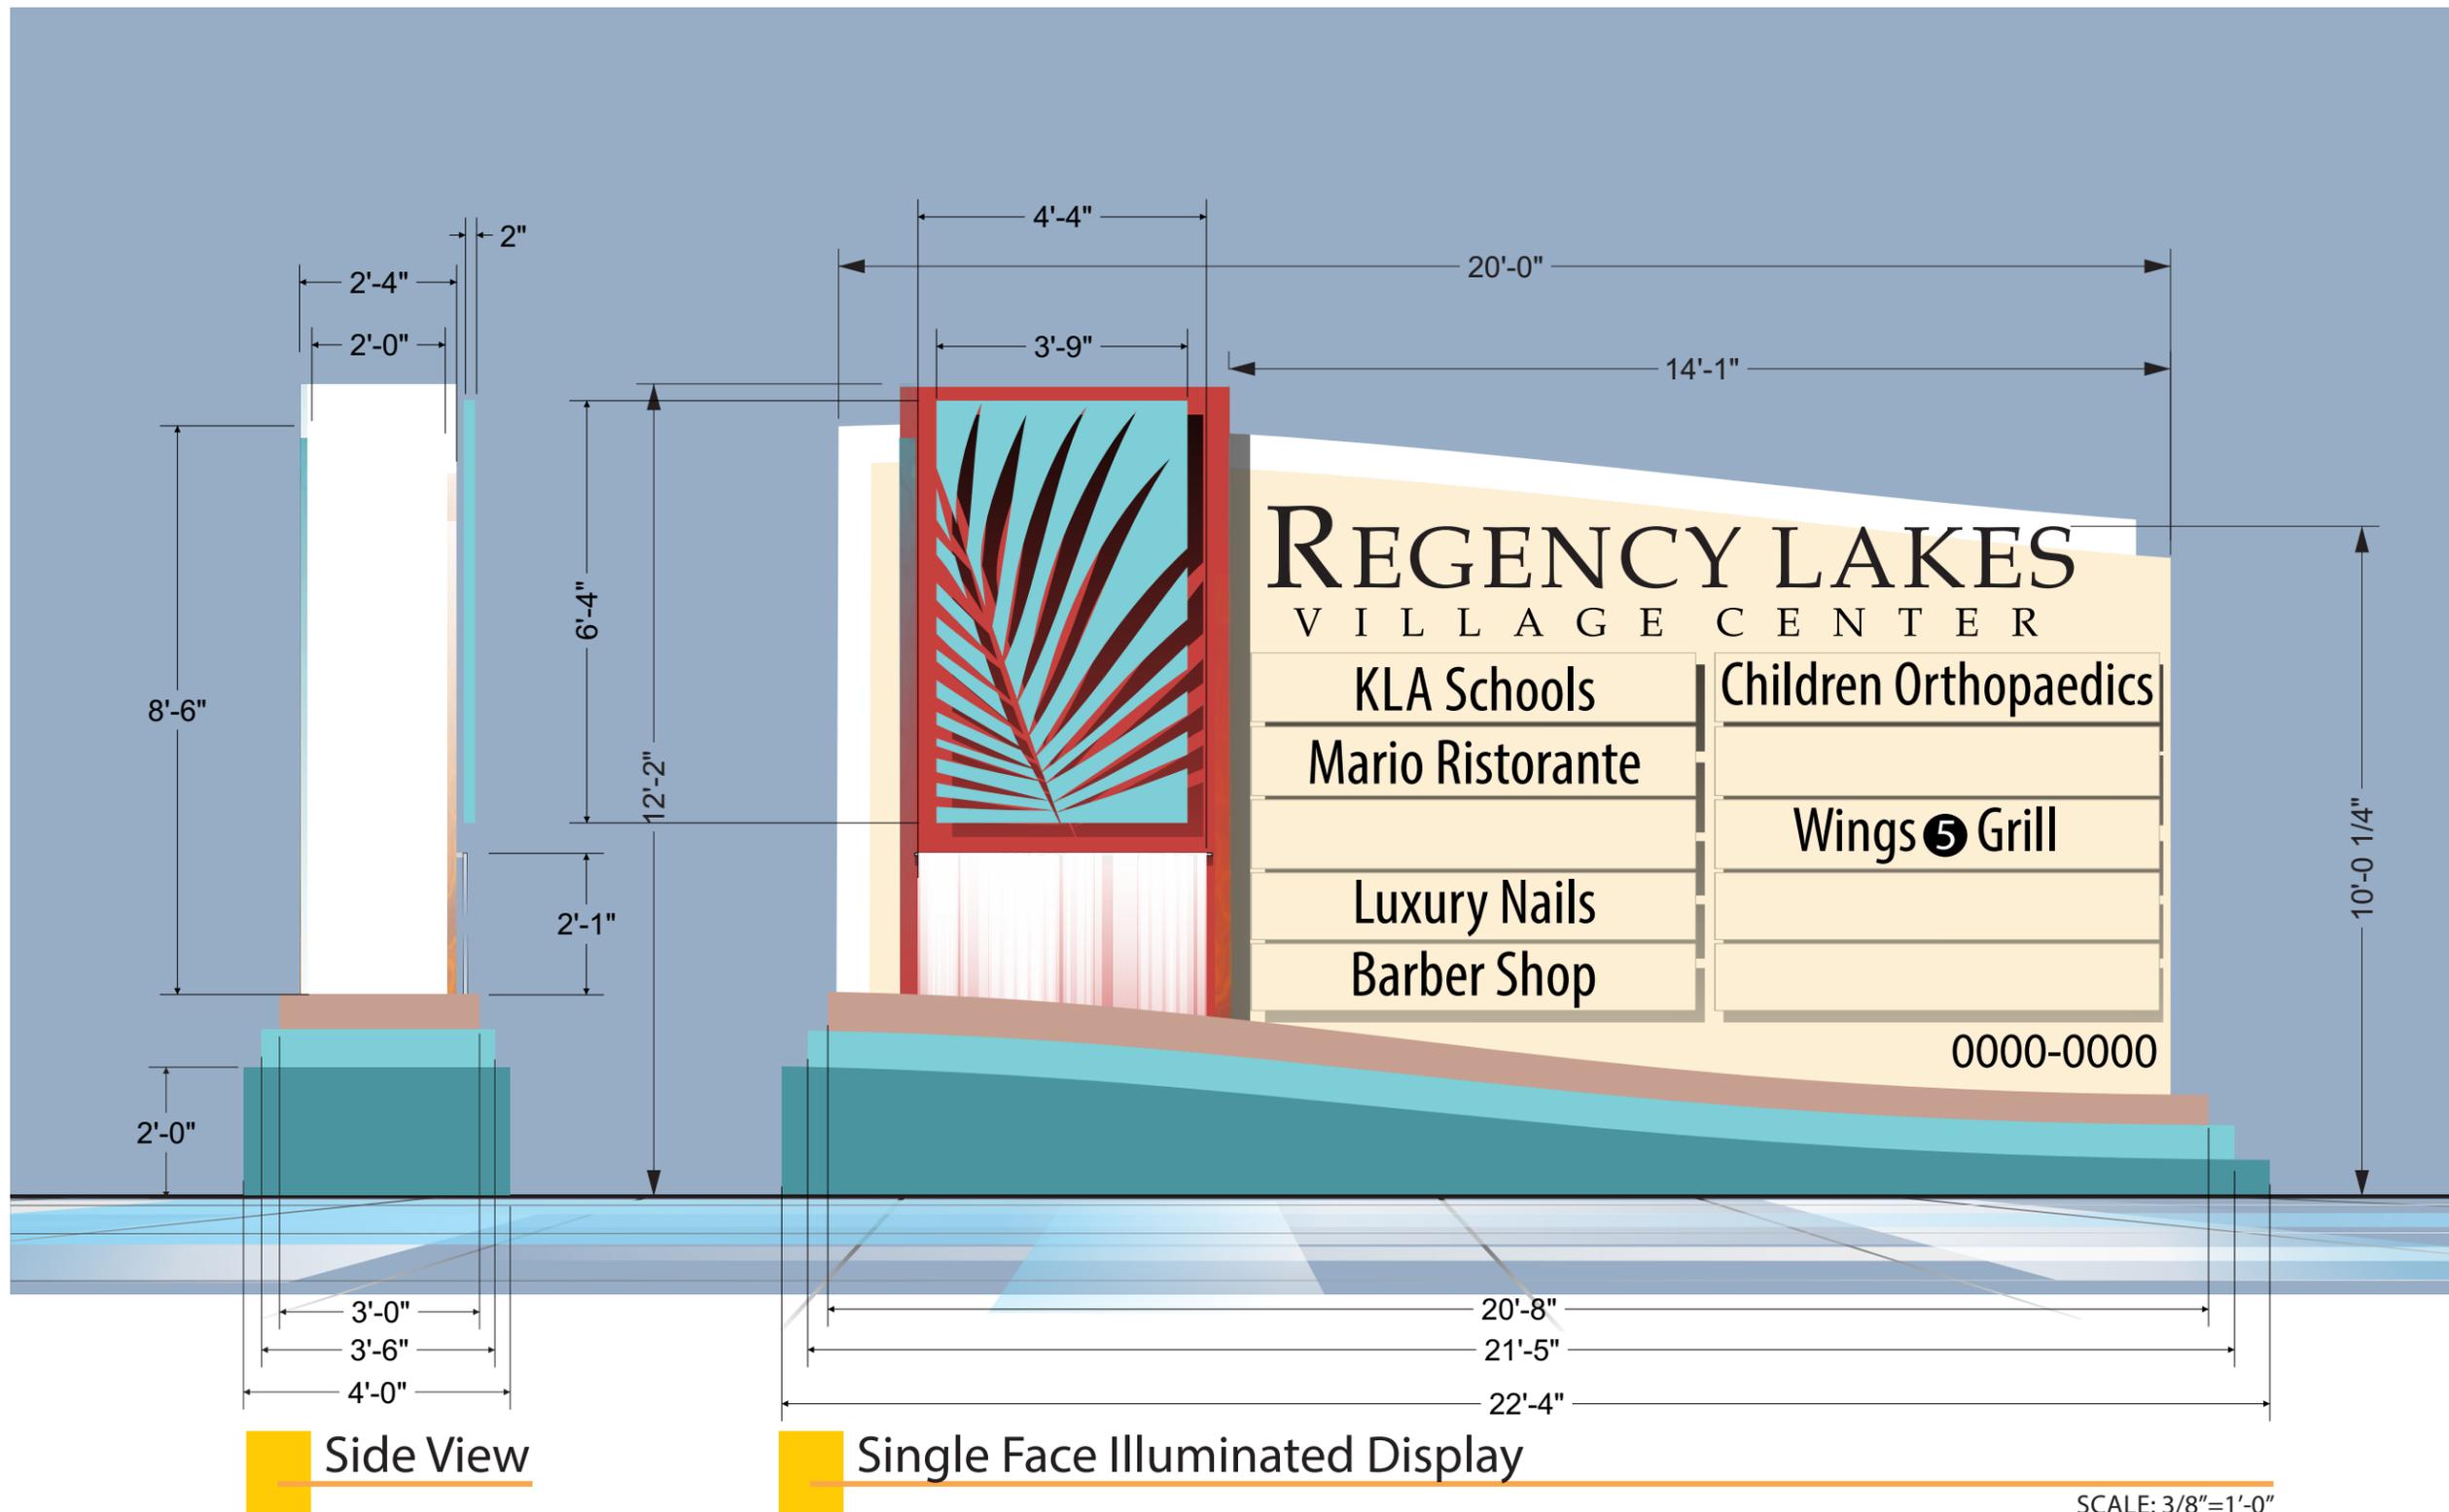

Side View

Single Face Illuminated Display

SCALE: 3/8"=1'-0"

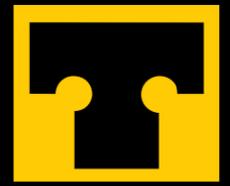

THOMAS

SIGN & AWNING CO INC

4590 118TH Avenue North
Clearwater, Florida 33762

800-526-3325

www.thomassign.com

CLIENT	
Regency Lakes Village Center	
Design Number: 51837 A ELEV MS	
Installation Address: Sr7 and Regency Lakes Blvd, Coconut Creek, Florida	
Project Identity Number: 51749	

Sales Associate:	Project Team:
Paul Taylor	PT
Designer:	Date:
GAW	10/17/12

Project Notes:
X
X
Project completion X
Municipality:
X
Square Footage Allowable: X
Square Footage Shown: X

Project Updates:
01/18/13 Size Change GAW
05/28/13 tenant changes GAW



Approval:
<input type="checkbox"/> Approved
DATE: _____
<input type="checkbox"/> Approved as noted
DATE: _____
<input type="checkbox"/> Revise & Re-Submit
DATE: _____

The designs, concepts, drawings and specifications provided are the exclusive property of Thomas Sign & Awning Company and may not be reproduced in any way, shape or fashion without the express written permission of Thomas Sign & Awning Company

Page	Sheet
1	1 of 1

Local: 727-573-7757
Fax: 727-573-0328



REGENCY LAKES VILLAGE CENTER

- KLA Schools
- Mario Ristorante
- Luxury Nails
- Barber Shop
- Children Orthopaedics
- Wings Grill


Design Theme Scope of Work

Icon Treatment depicts a backlit "Palm" shape with a patina teal finish. Iconic Palm shape pin mounted away from a rust/patina finished background which stands away from the primary shape background. Decorative 3/4" thick clear acrylic panel with second surface clear printed water fall graphic terminates into the pole cover/base with internal edge / up-lighting.

Primary Identity message from routed push-thru acrylic with a "day/night" vinyl application.

Tenant display panels from a fabricated aluminum dimensional shape with tenant lettering featuring a routed push-thru acrylic "day/night" finish (as applicable to size of lettering)

Display background / base from a manufactured aluminum skin and frame construction with a texture coated finish as shown.

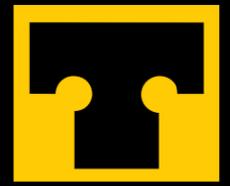

THOMAS

SIGN & AWNING CO INC

4590 118TH Avenue North
Clearwater, Florida 33762

800-526-3325

www.thomassign.com

CLIENT

Regency Lakes
Village Center

Design Number:

51837 B ELEV WS

Installation Address:

Sr7 and Regency Lakes Blvd,
Coconut Creek, Florida

Project Identity Number:

51749

Sales Associate:	Project Team:
------------------	---------------

Paul Taylor	PT
-------------	----

Designer:	Date:
-----------	-------

GAW	12/17/12
-----	----------

Project Notes:

X

X

Project completion X

Municipality:

X

Square Footage Allowable: X

Square Footage Shown: X

Project Updates:

01/18/13 Size Change GAW

05/28/13 tenant changes GAW



Approval:

Approved

DATE: _____

Approved as noted

DATE: _____


Revise & Re-Submit

DATE: _____

The designs, concepts, drawings and specifications provided are the exclusive property of Thomas Sign & Awning Company and may not be reproduced in any way, shape or fashion without the express written permission of Thomas Sign & Awning Company

Page	Sheet
------	-------

1	1 of 1
---	--------

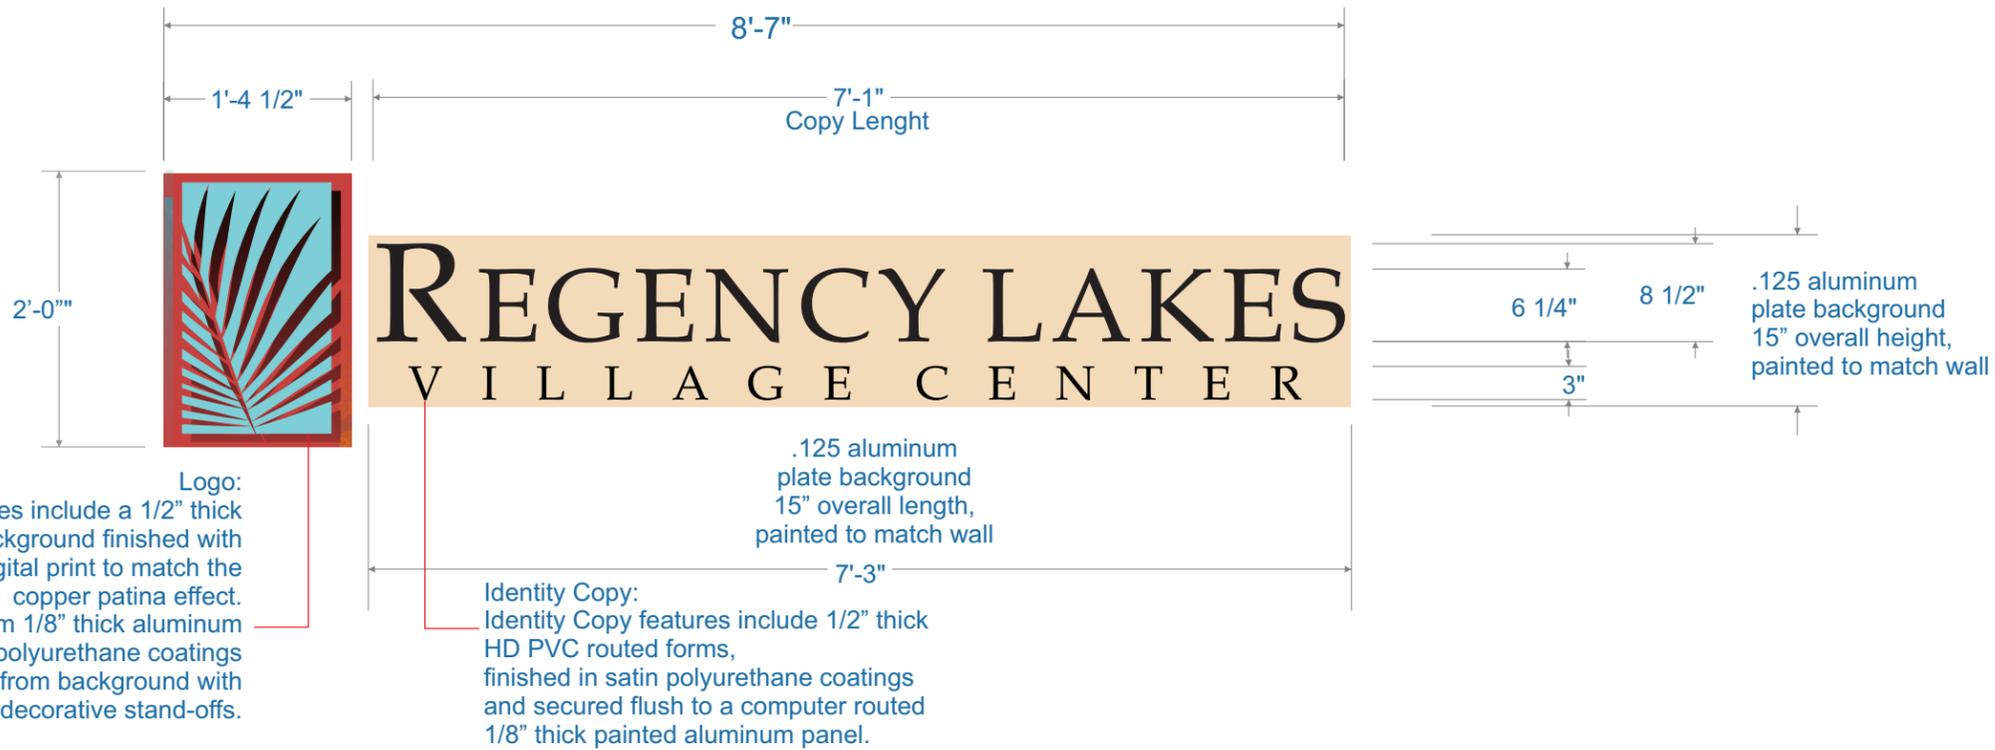

FCO Wall Sign

SCALE: 3/4"=1'-0"



Existing Condition

SCALE: 3/8"=1'-0"



Proposed Upgraded Wall Elevation

SCALE: 3/8"=1'-0"