


THIS ELECTRONIC DRAWING FILE IS RELEASED UNDER THE AUTHORITY OF STB ARCHITECTS AND PLANNERS, INC. JERRY W. STEWART, PRINCIPAL, TEX. ARCH. REG. NO. 34652 ON JULY 31, 2004, WHO MAINTAINS THE ORIGINAL FILE. THIS ELECTRONIC FILE MAY BE USED AS A BACKGROUND DRAWING PURSUANT TO RULE 100.03 OF THE RULES AND EXAMINERS. NO PERSON MAY MAKE ANY MODIFICATIONS TO THIS ELECTRONIC DRAWING FILE WITHOUT THE ARCHITECT'S EXPRESSED WRITTEN PERMISSION.

H:\0706\DD\A3-01

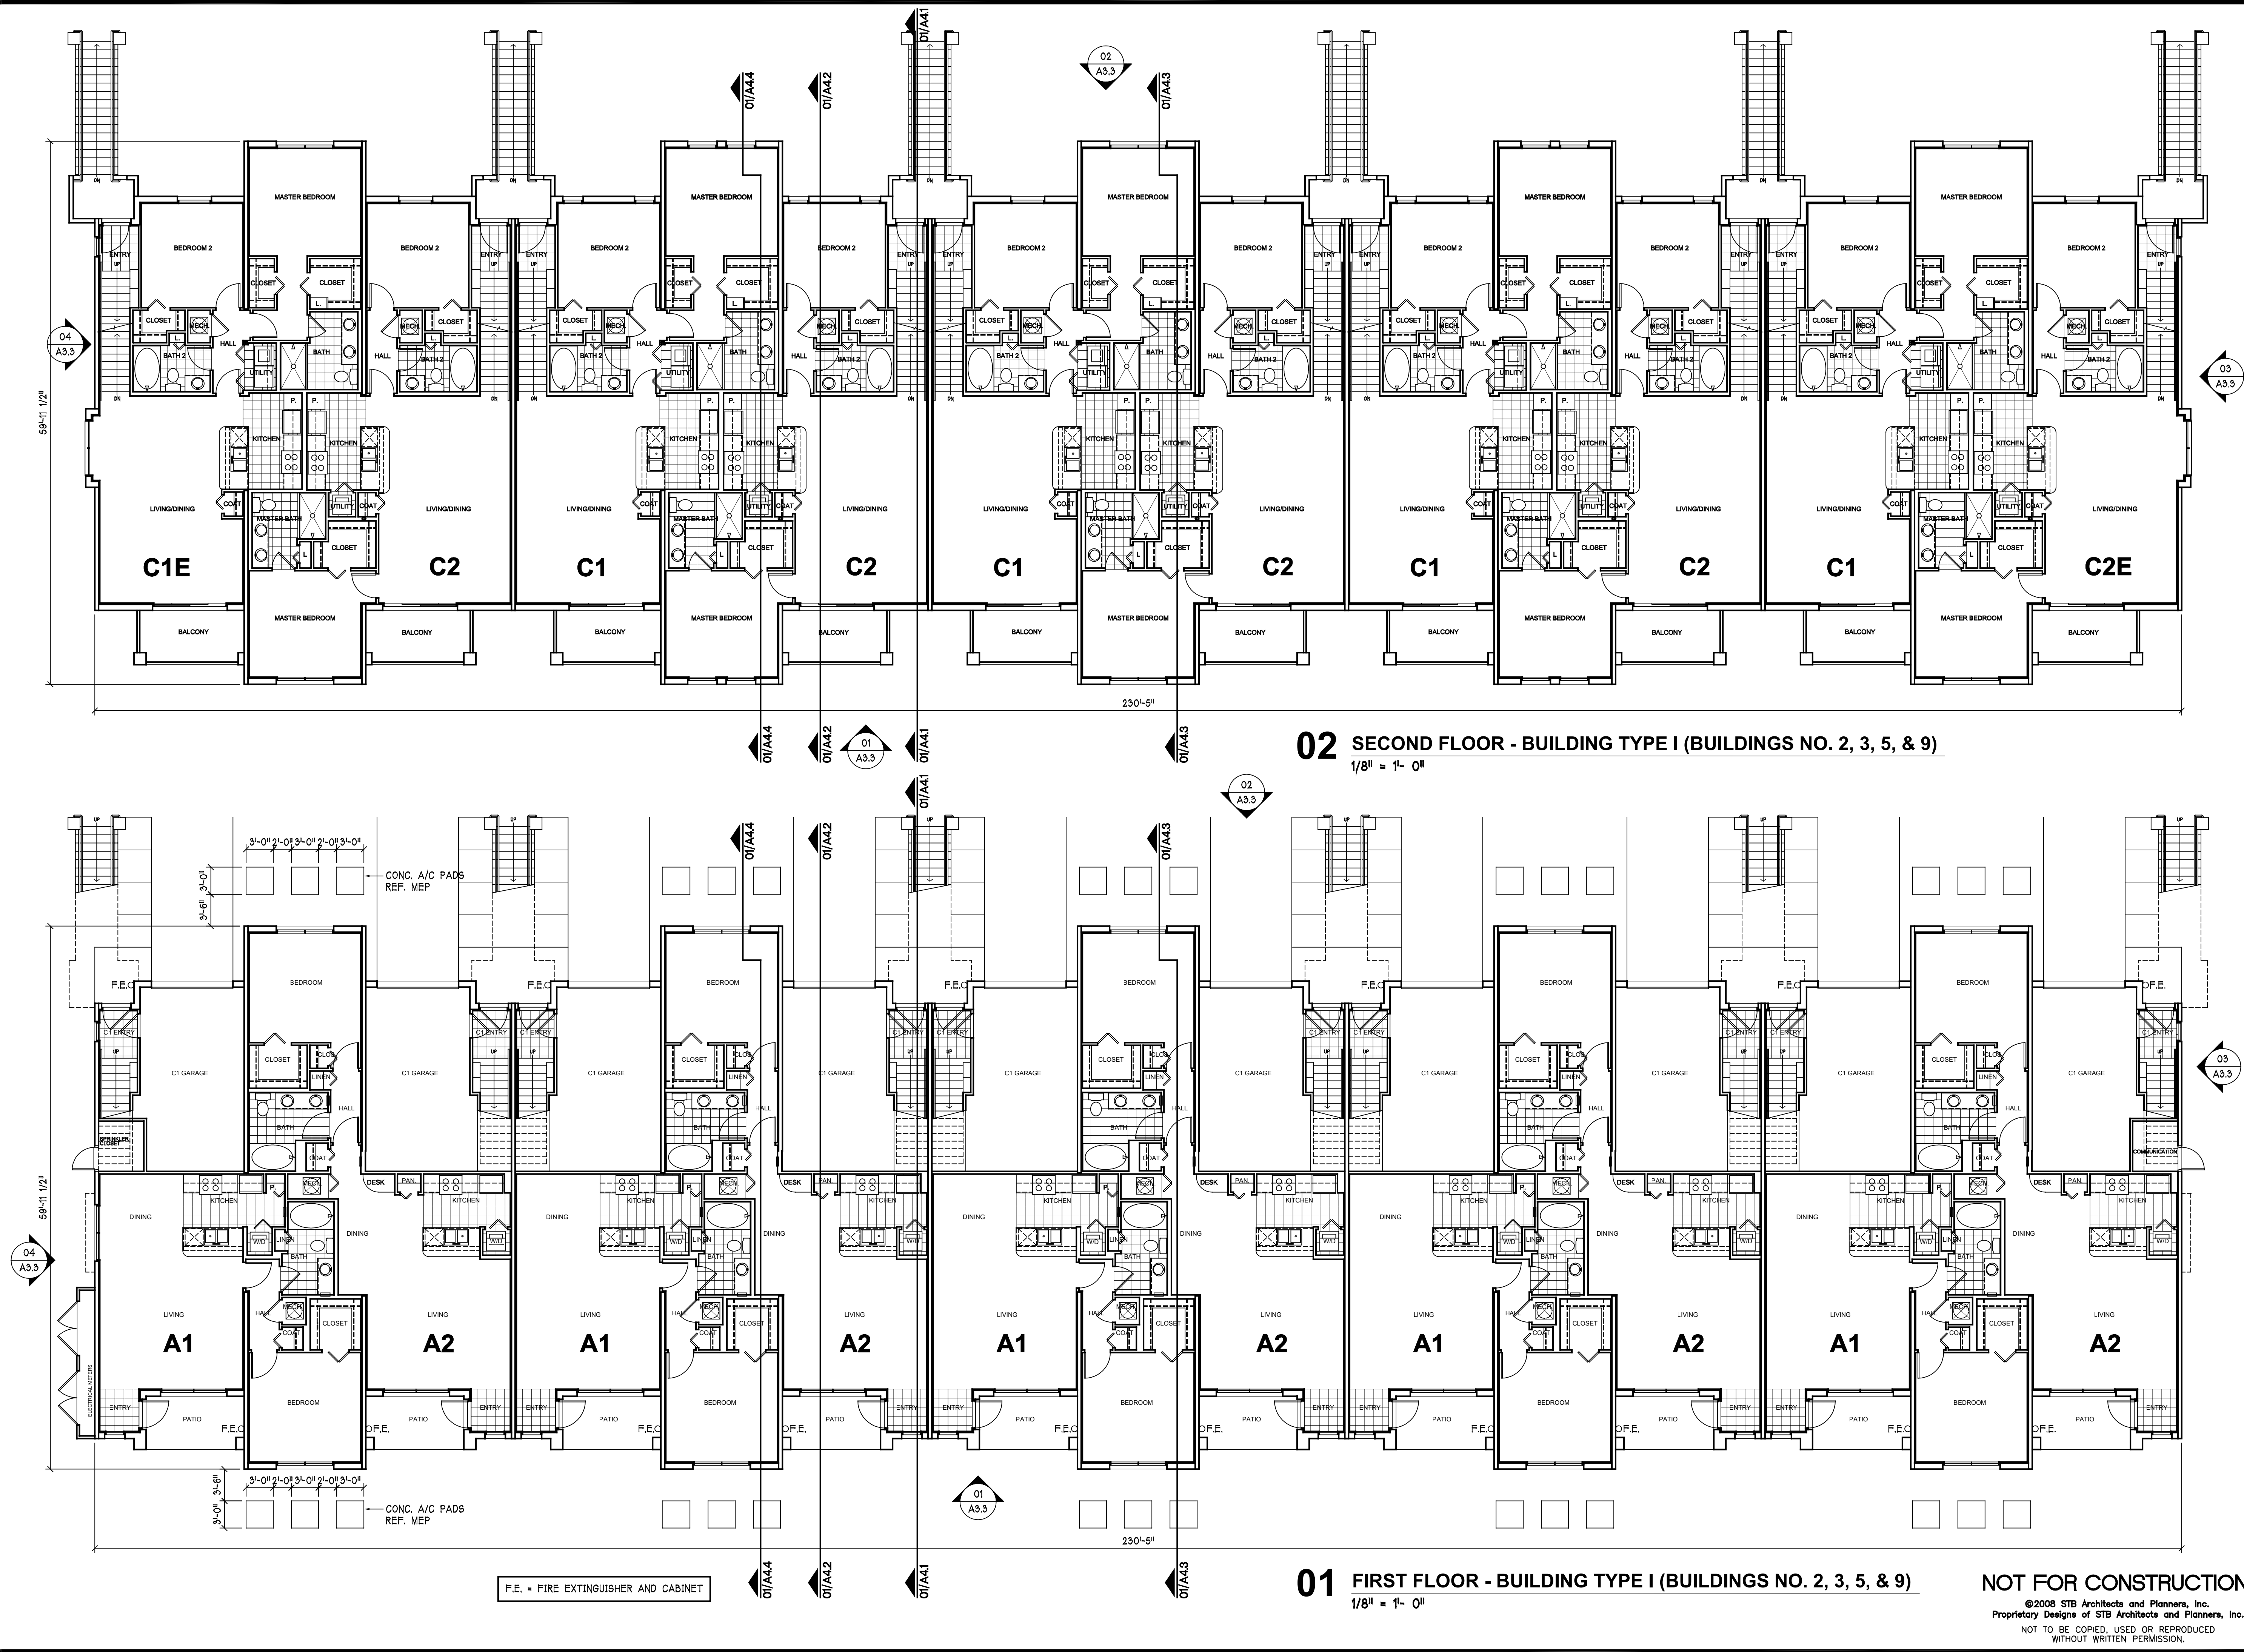

02 SECOND FLOOR - BUILDING TYPE I (BUILDINGS NO. 2, 3, 5, & 9)

1/8" = 1'-0"

01 FIRST FLOOR - BUILDING TYPE I (BUILDINGS NO. 2, 3, 5, & 9)

1/8" = 1'-0"

NOT FOR CONSTRUCTION

©2008 STB Architects and Planners, Inc.
Proprietary Designs of STB Architects and Planners, Inc.
NOT TO BE COPIED, USED OR REPRODUCED
WITHOUT WRITTEN PERMISSION.

BELL LAGO - Coconut Creek, Florida
Altman Development Corporation

CARRIAGE HOMES
A P A R T M E N T S

revisions:

date: 09/19/08
job no.: 0708

sheet number:
A3.1
of

STB
architects & planners, inc.
8144 walnut hill lane
(214) 739-8080

· suite 460 lb 107 · dallas, tx. 75231
fax (214) 739-8084